

1 of 5

**BURLINGTON HARBOR MARINA**  
BURLINGTON, VT



NOV. 21, 2016  
A1524

**SITE CONCEPT PLAN**


© 2016 Freeman French Freeman, Inc.



freeman | french | freeman

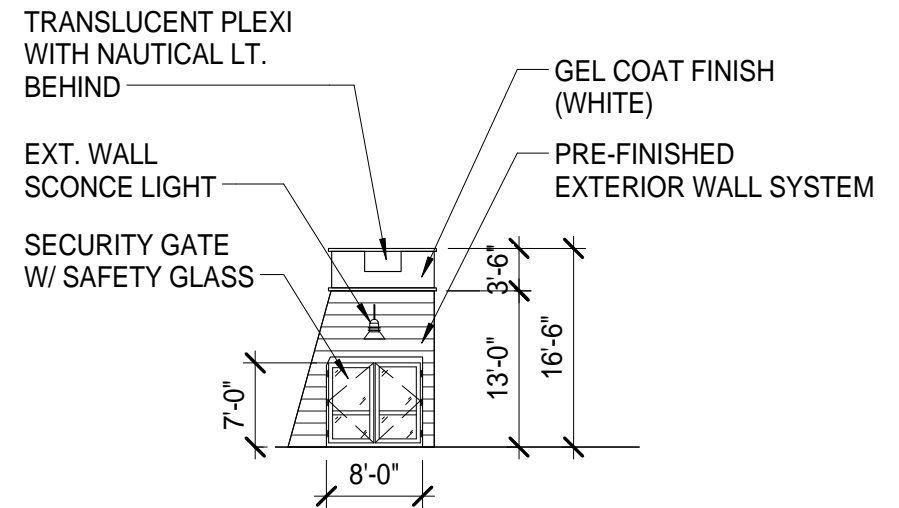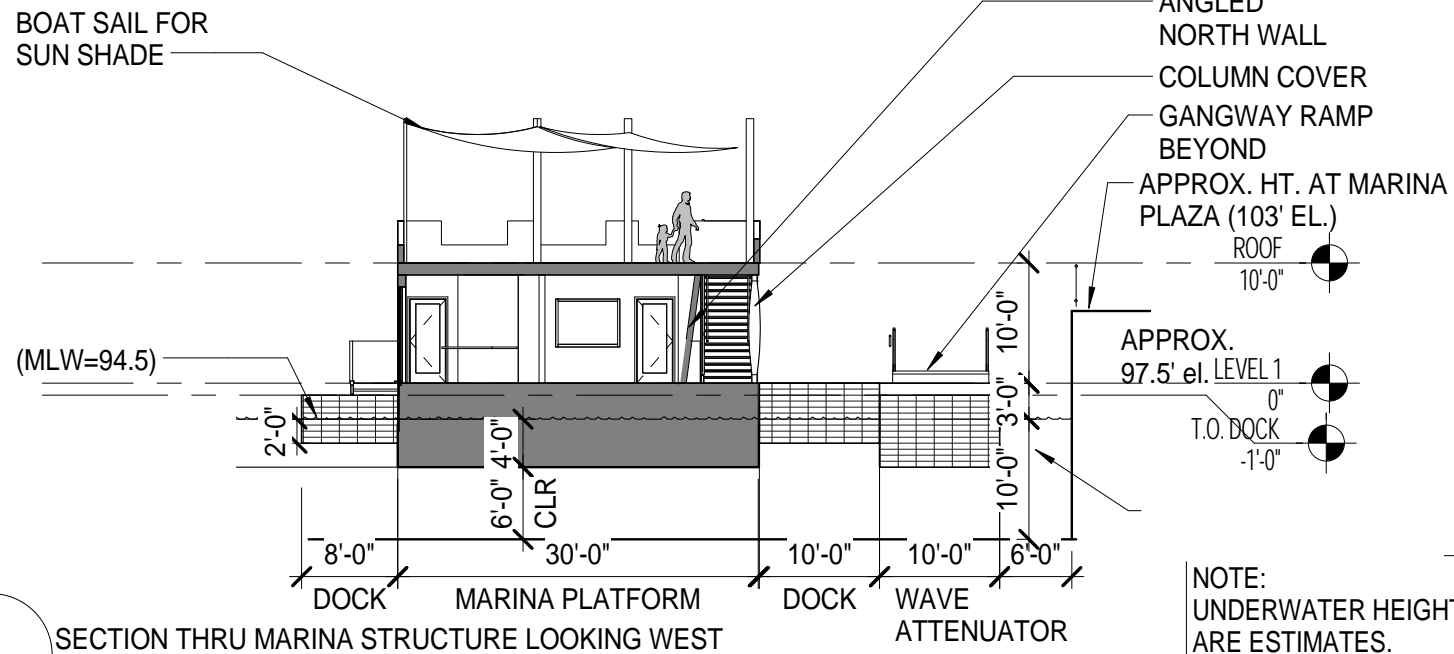


**3** MARINA FIRST  
**ELEVATION @ GATE HOUSE**  
 SCALE: 1/16" = 1'-0"

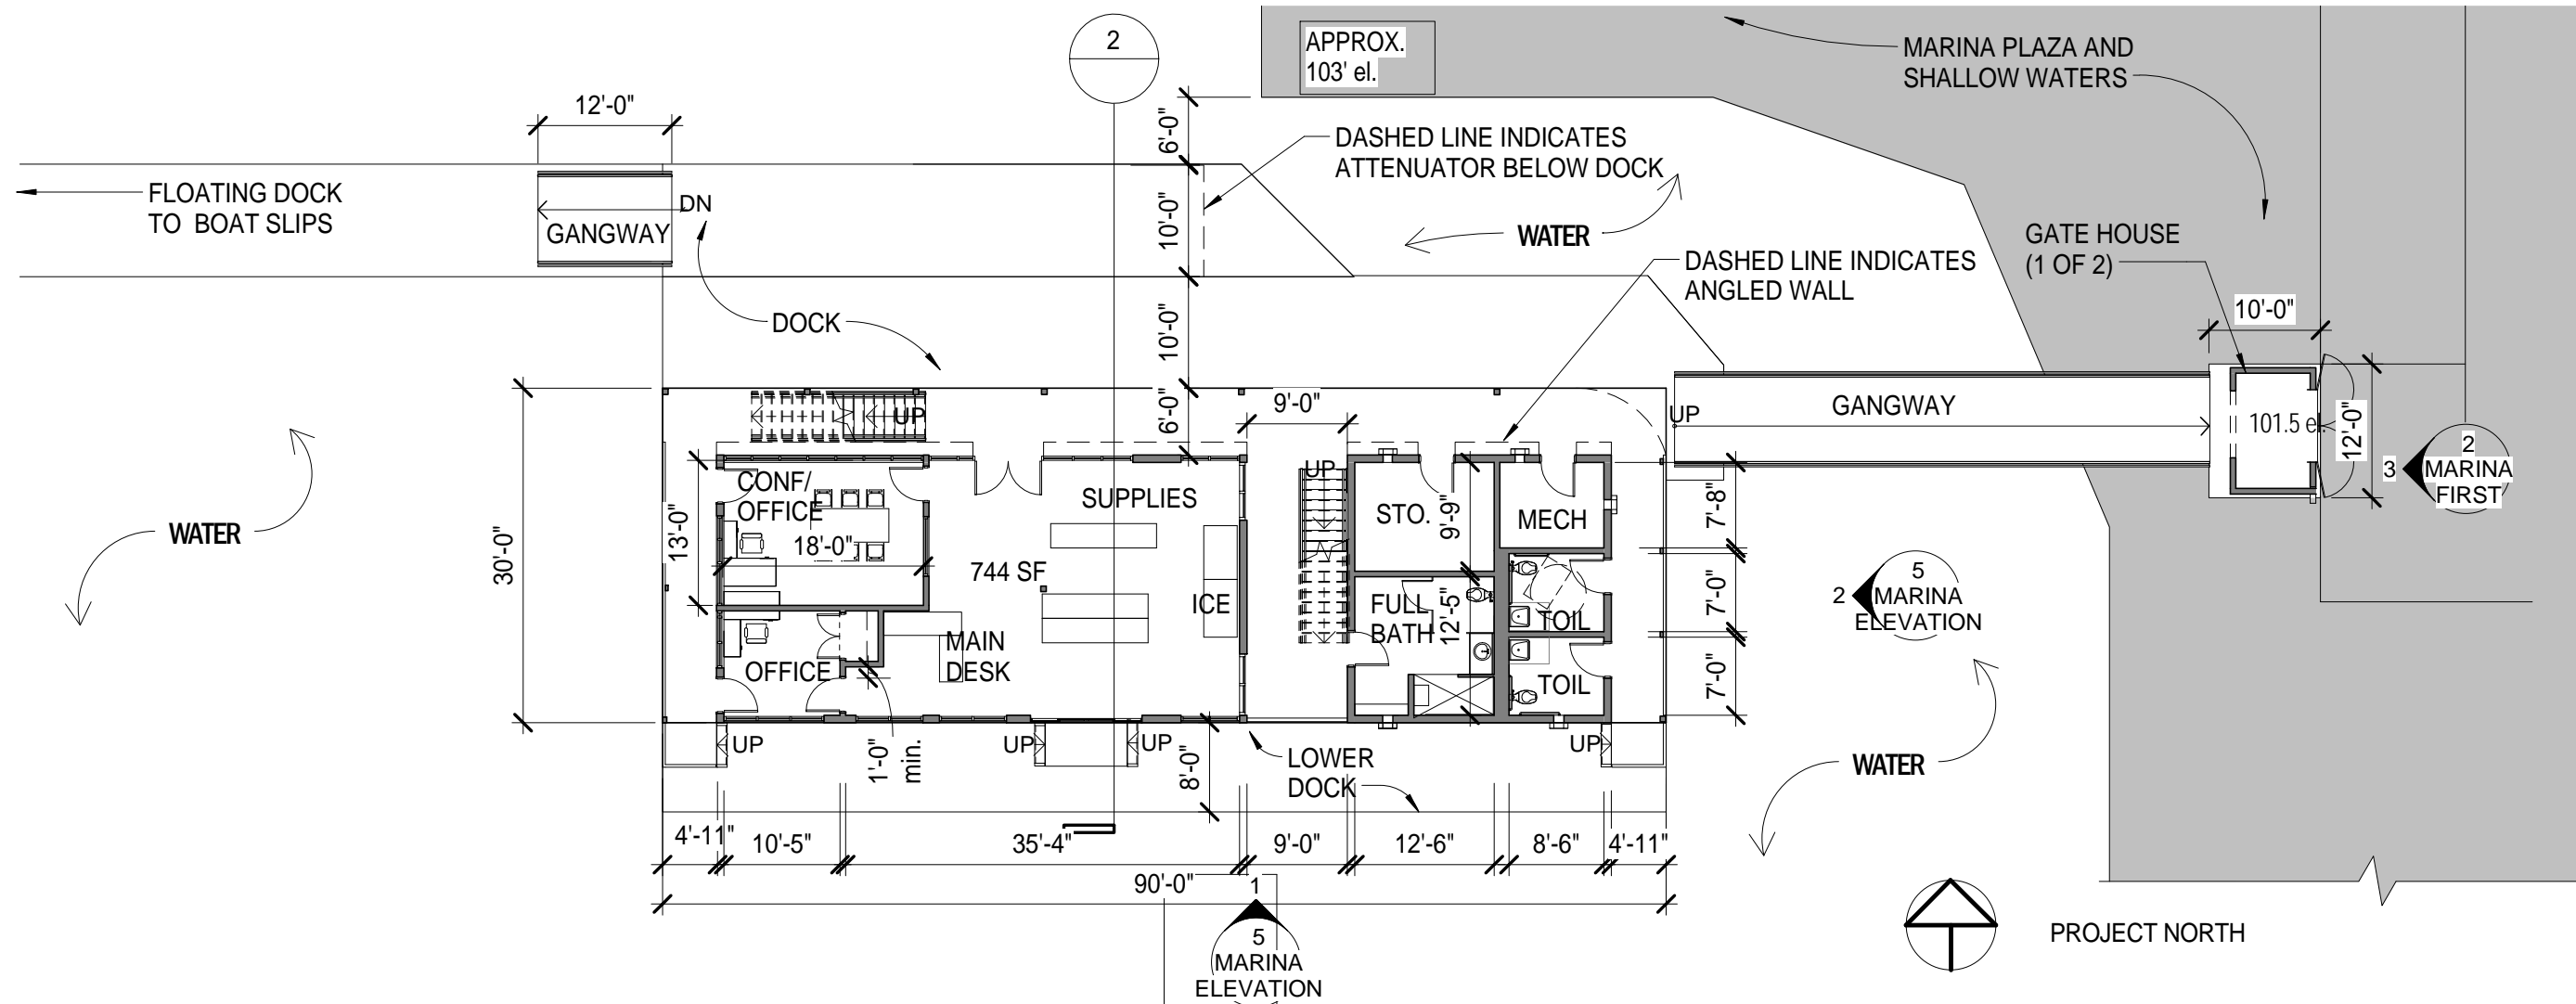

**BURLINGTON HARBOR MARINA**  
 BURLINGTON, VT



**MARINA SERVICE CENTER CONCEPT - LEVEL ONE FLOOR PLAN**

NOV. 21, 2016  
 A1524

 


© 2016 Freeman French Freeman, Inc.




 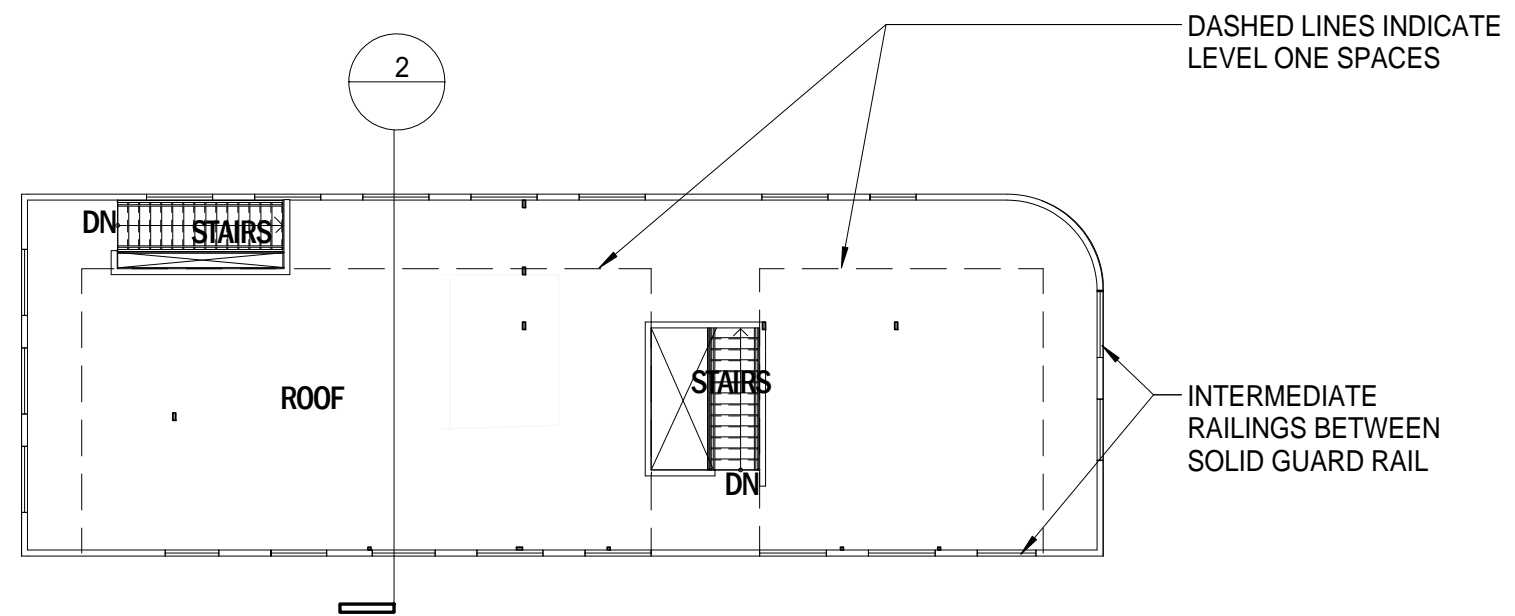

PROJECT NORTH

GRAPHIC SCALE


 


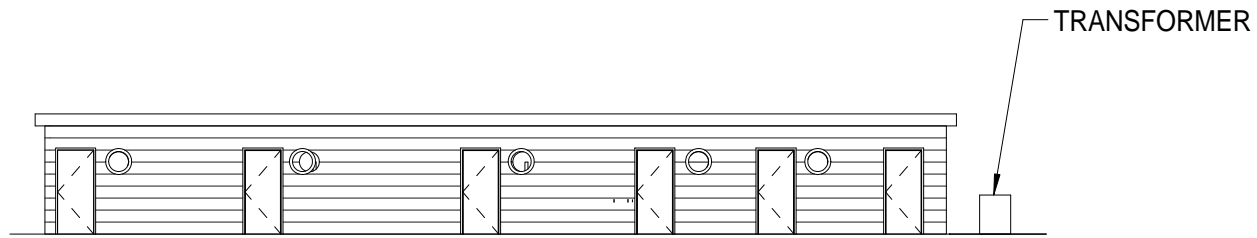

**3**  
4  
BATH

**BATHHOUSE WEST ELEVATION**


SCALE: 1/16" = 1'-0"

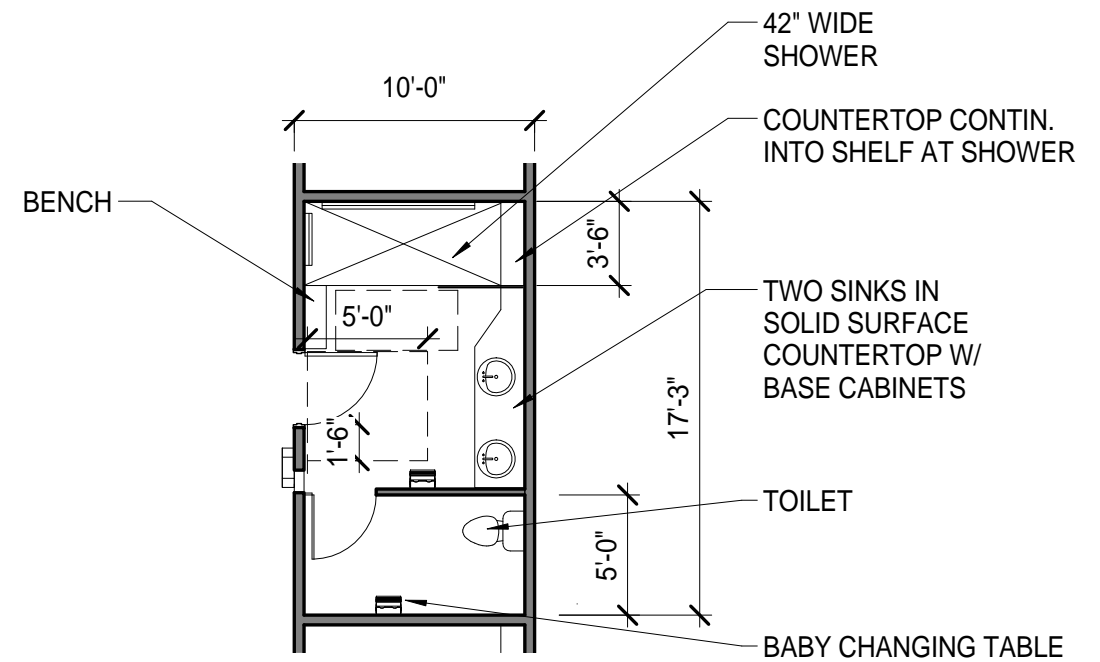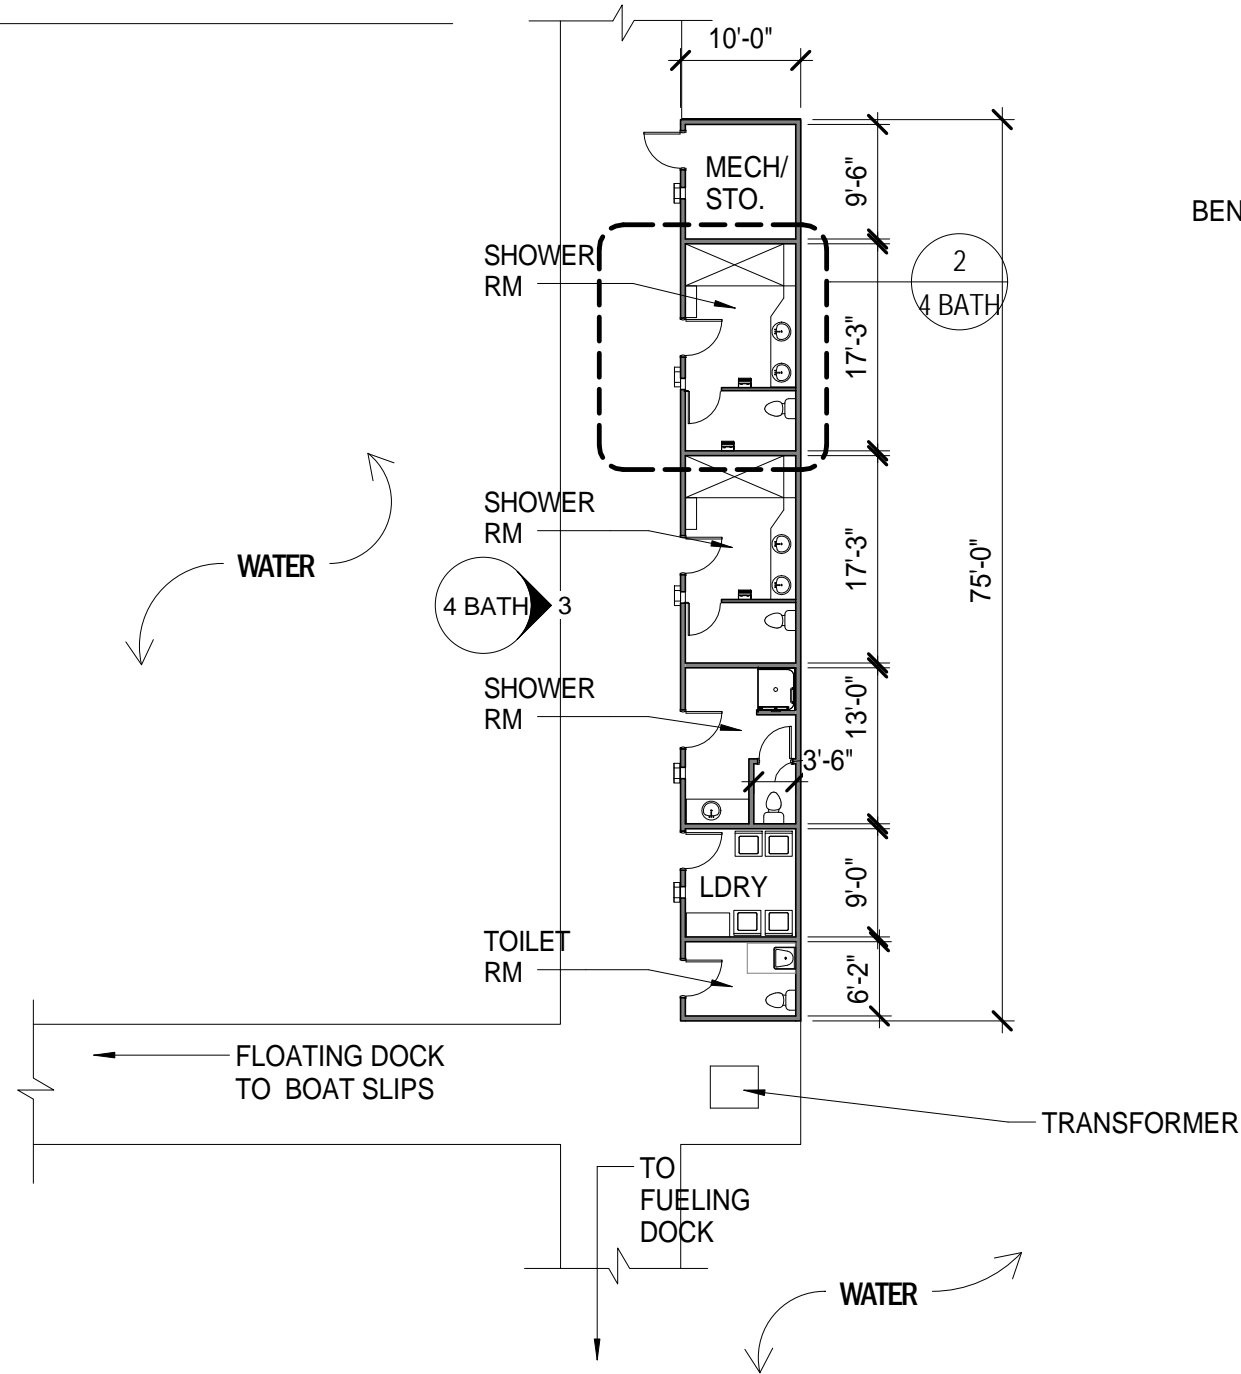


**2**  
4  
BATH


**BATH HOUSE TYPICAL SHOWER ROOM**

SCALE: 1/8" = 1'-0"

 

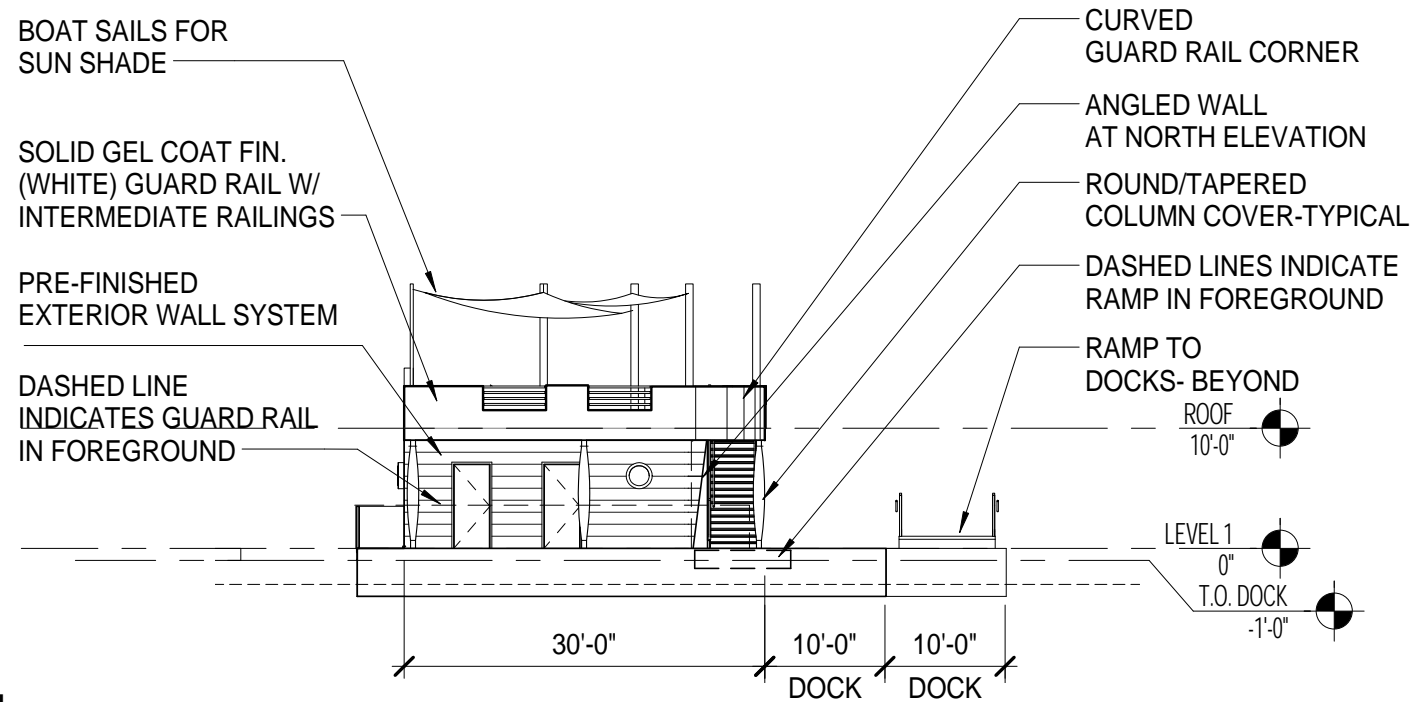

**2 EAST ELEVATION**  
 MARINA ELEVATION SCALE: 1/16" = 1'-0"

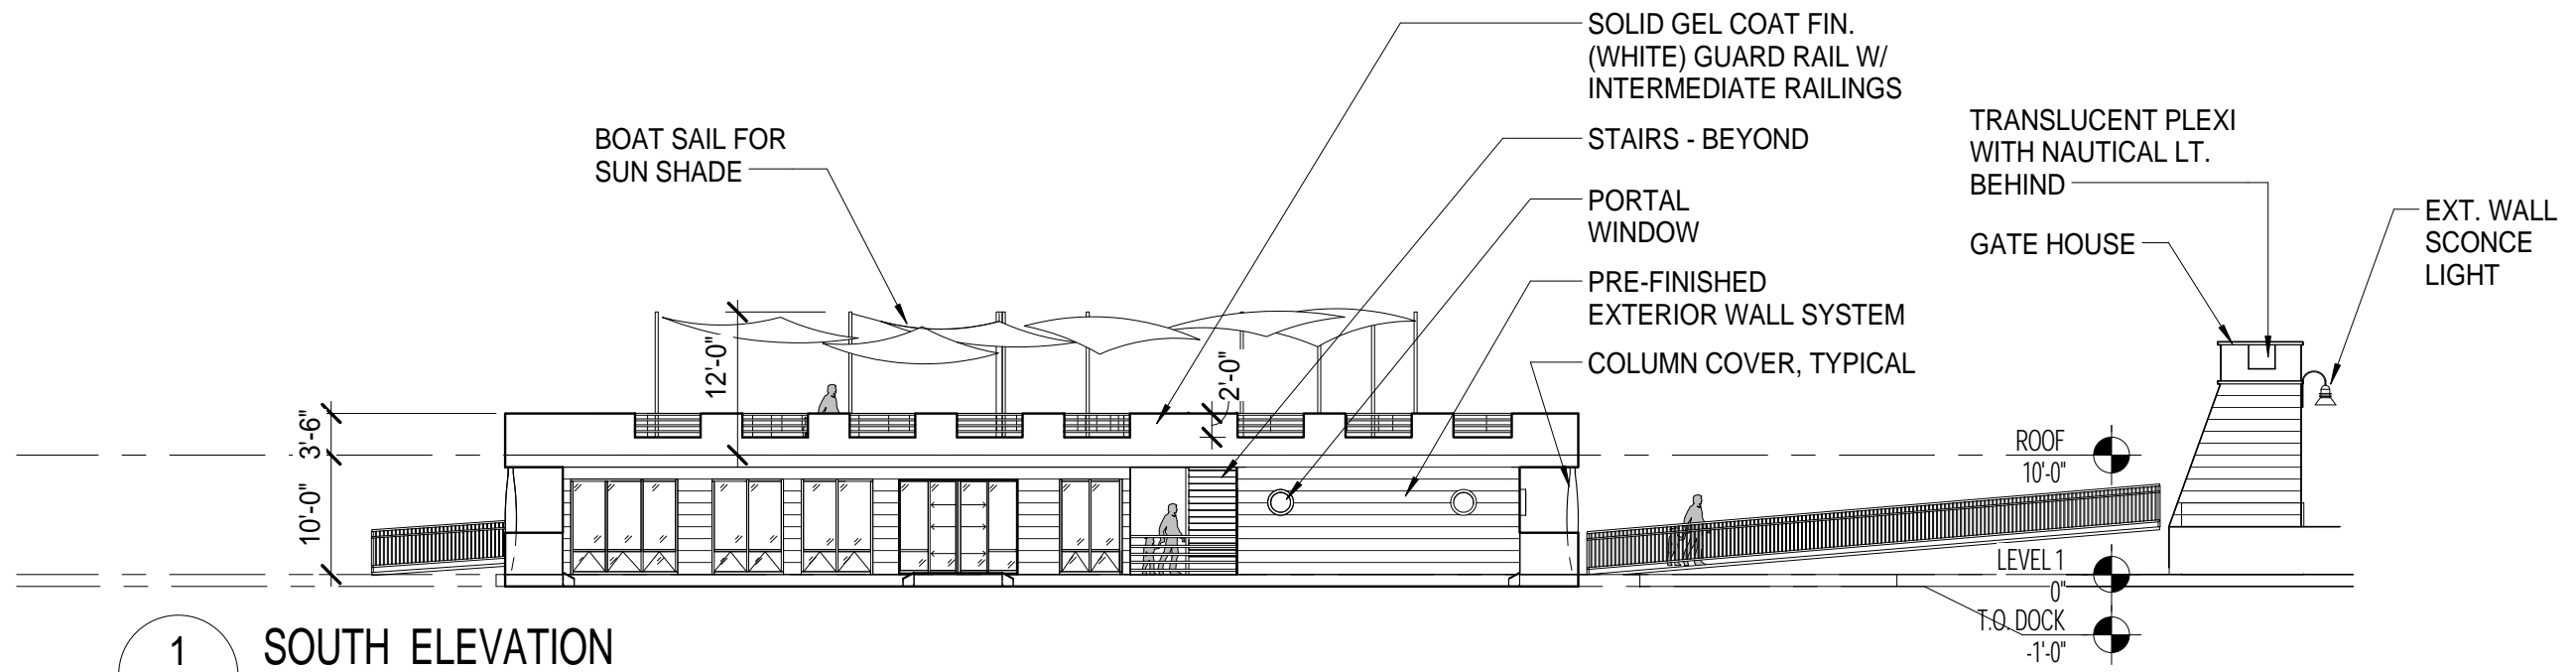

**1 SOUTH ELEVATION**  
 MARINA ELEVATION SCALE: 1/16" = 1'-0"

