





PLANTING SCHEDULE

KEY	QTY	COMMON NAME	SIZE	SPACING
HM	6	HYDRANGEA	3 GALLON	4' O/C
IG	10	INKBERRY	3 GALLON	3' O/C
RB	10	SHRUB ROSE	3 GALLON	3' O/C
SP	6	LILAC	5 GALLON	6' O/C
SV	2	LILAC TREE	5 GALLON	N/A

NOTES:

1. THERE IS NO CHANGE IN THE STREET TREE PLANTING. FOR STREET TREES PLEASE REFER TO ORIGINAL LANDSCAPE PLAN

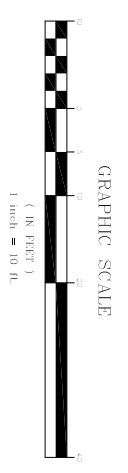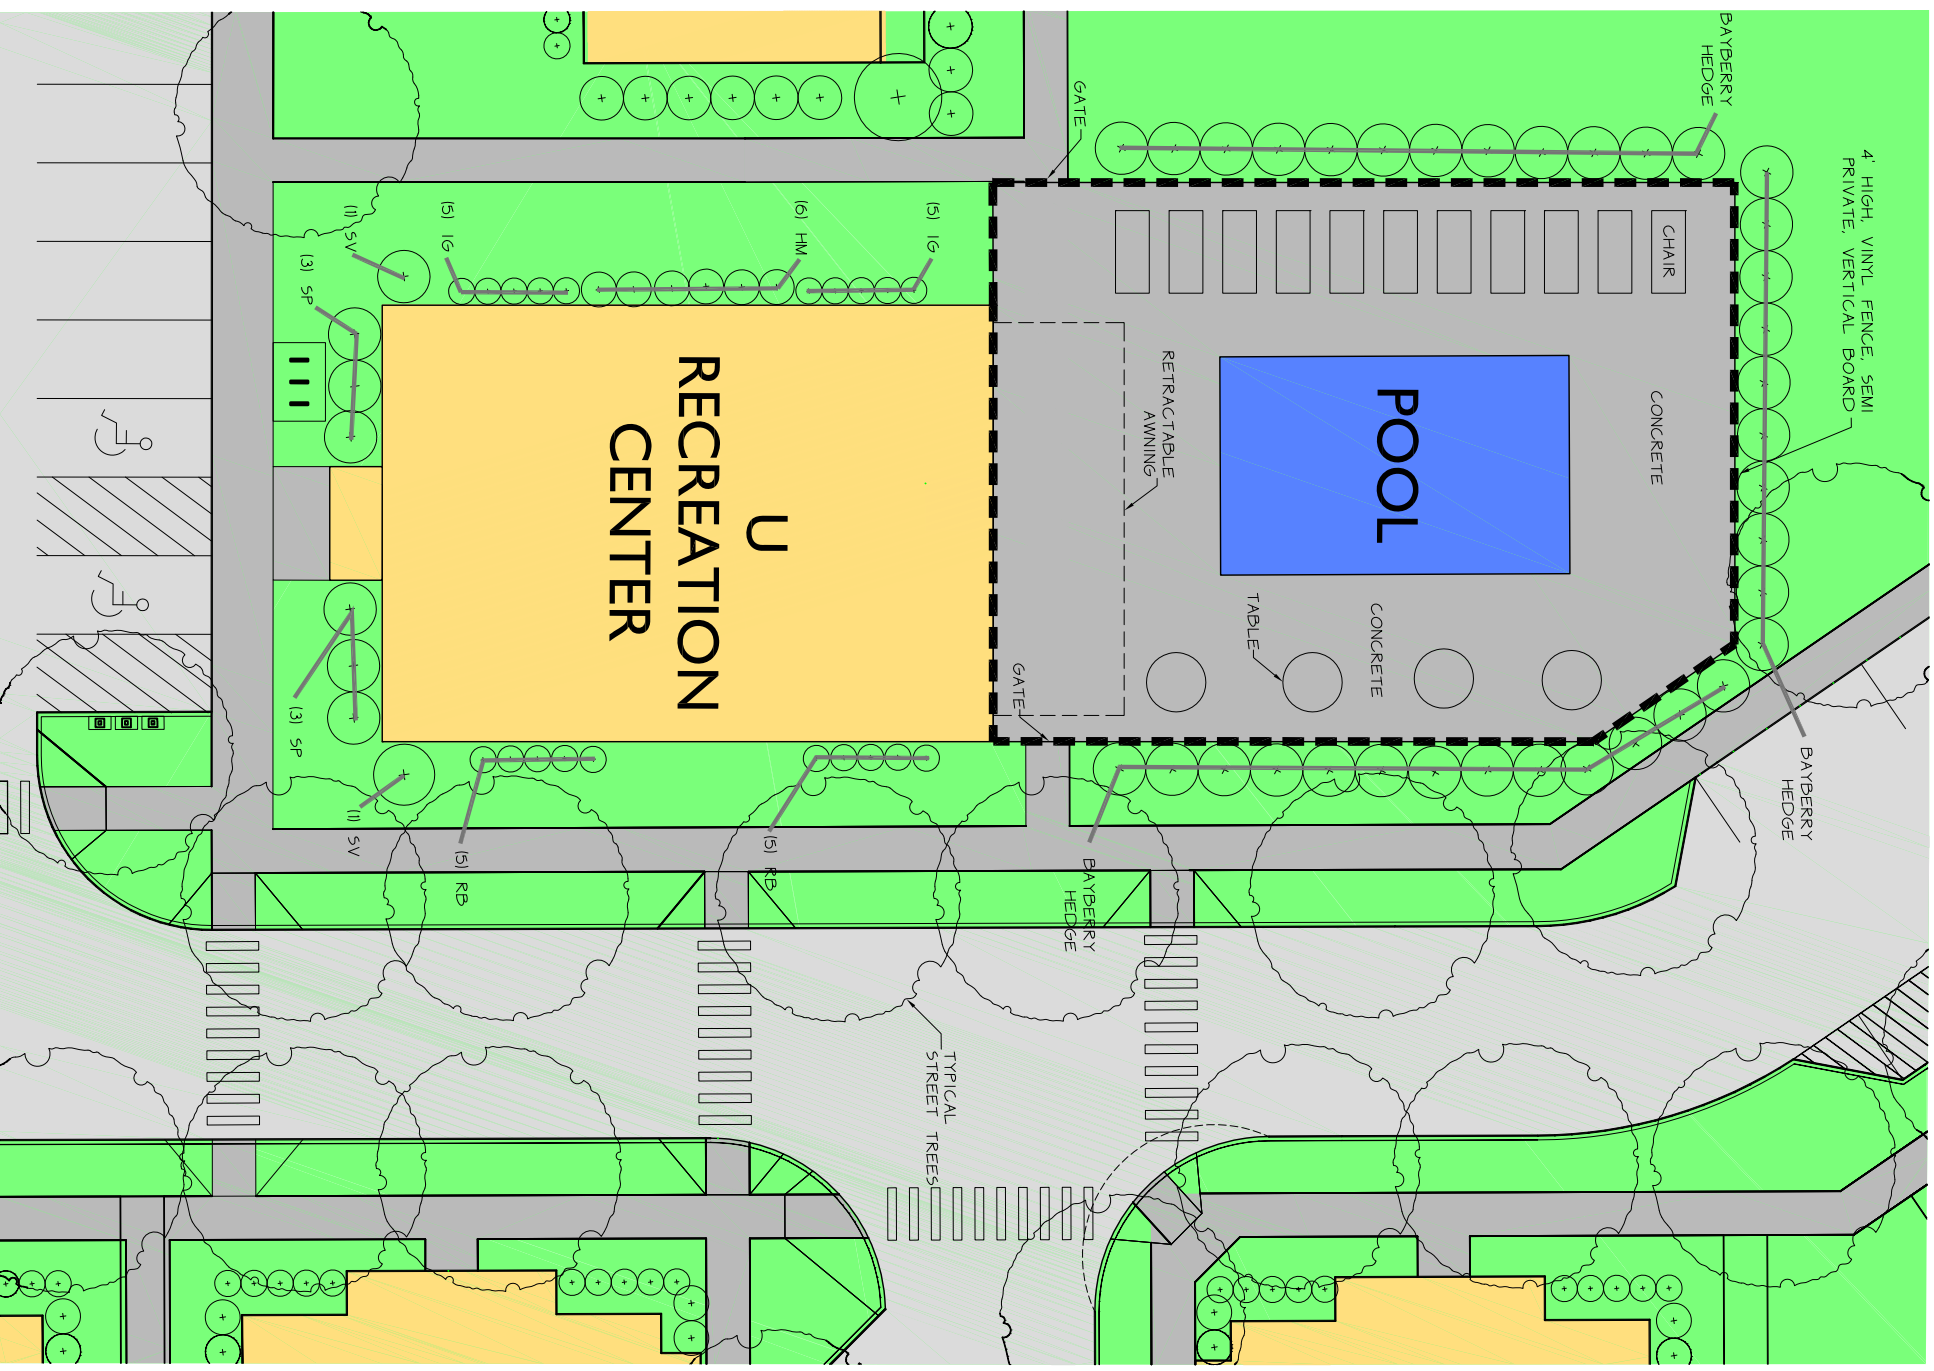

DATE	REVISION
01/18	<input type="checkbox"/> RECORD DRAWING <input type="checkbox"/> PRELIMINARY <input checked="" type="checkbox"/> FINAL
02/18	<input type="checkbox"/> SKETCH/CONCEPT <input type="checkbox"/> SITE PLAN

O'LEARY-BURKE CIVIL ASSOCIATES, PLC <small>17 CONINGTON STREET, 1ST FLOOR PHOENIX BUSINESS PARK, PHOENIX CO. DUBLIN 15, IRELAND</small>	IRELAND PROPERTY Recreation Center Landscaping Plan
---	------------------------------------------------------------------

SHEET: 01/18 DESIGN: 01/18/2018 DRAWN: 01/18/2018 CHECKED: 01/18/2018 SCALE: 1"=10'	DATE: 12-23-18 DRAWN: 12/23/18 FILE: 2017-152-01 PLAN SHEET # 1-CC
-------------------------------------------------------------------------------------------------	-----------------------------------------------------------------------------