
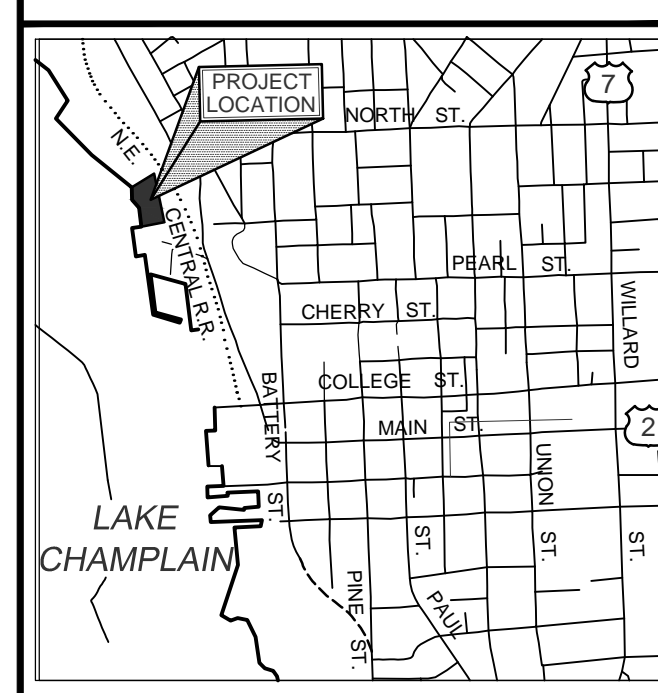


SITE ENGINEER:  
  
 CIVIL ENGINEERING ASSOCIATES, INC.  
 10 MANSFIELD VIEW LANE, SOUTH BURLINGTON, VT 05403  
 802-864-2323 FAX: 802-864-2271 web: www.ceavt.com  
 COPYRIGHT © 2016 - ALL RIGHTS RESERVED

DRAWN  
 SAL  
 CHECKED  
 DSM  
 APPROVED  
 DSM

OWNER:  
**BURLINGTON HARBOR MARINA LLC**  
 1 CHURCH STREET  
 BURLINGTON VT 05401

PROJECT:  
**BURLINGTON HARBOR MARINA**  
 234 PENNY LANE  
 BURLINGTON VT 05401




LOCATION MAP  
 1" = 200'

DATE	CHECKED	REVISION
1/24/17	DSM	MISC. CHANGES
3/14/17	DSM	RELOCATE WORK OUTSIDE FLOODPLAIN

**PROPOSED CONDITIONS PARTIAL SITE PLAN**

DATE  
 JAN. 13, 2017  
 SCALE  
 1" = 20'  
 PROJ. NO.  
 14115  
 DRAWING NUMBER  
**C2.2**

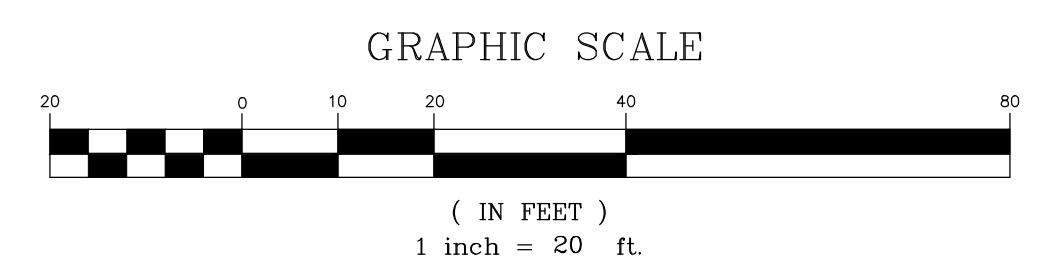

P:\AEC\2016\14115\14115\_02\DWG\C2.2.dwg 3/14/17 10:28 AM