



COA  
85-075  
parking plan/option

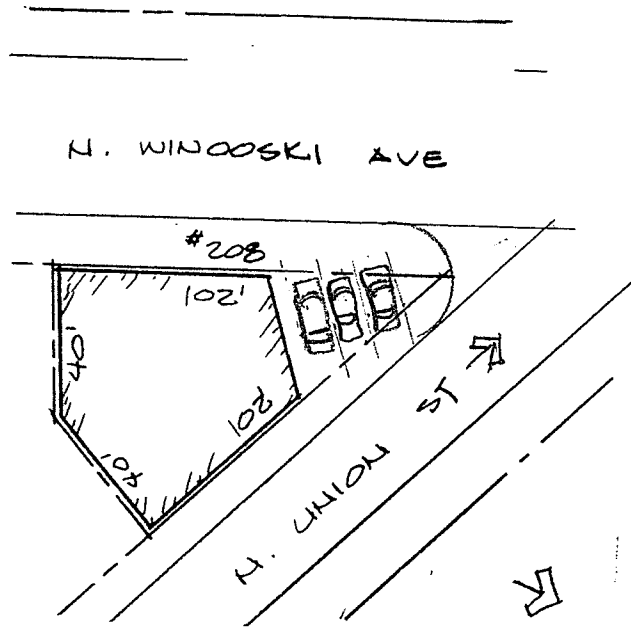

1" = 50'

1986 parking plan / option

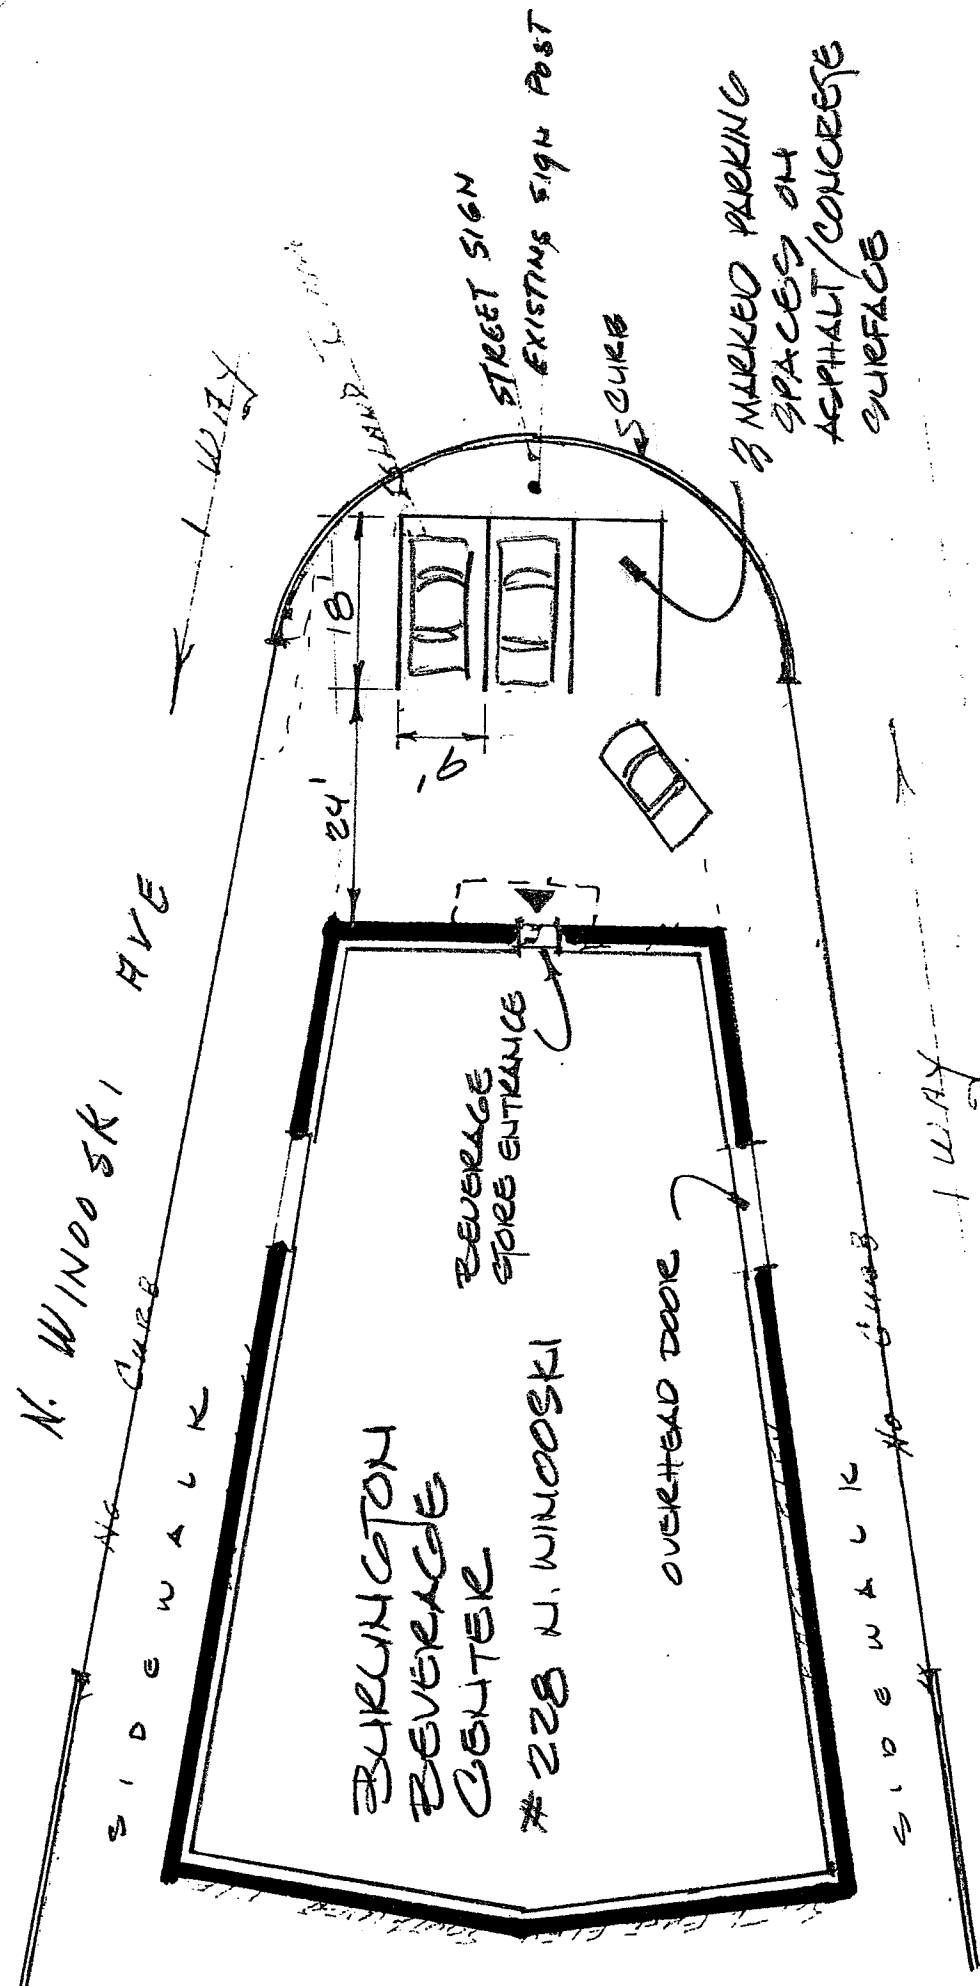

N. UNION ST

# BURLINGTON BEVERAGE CENTER

## SITE PLAN of PARKING PLAN

SCALE 1" = 20'

RICHARD HAMMOND