



RECEIVED
 APR 28 2016
 PLANNING & ZONING DEPARTMENT

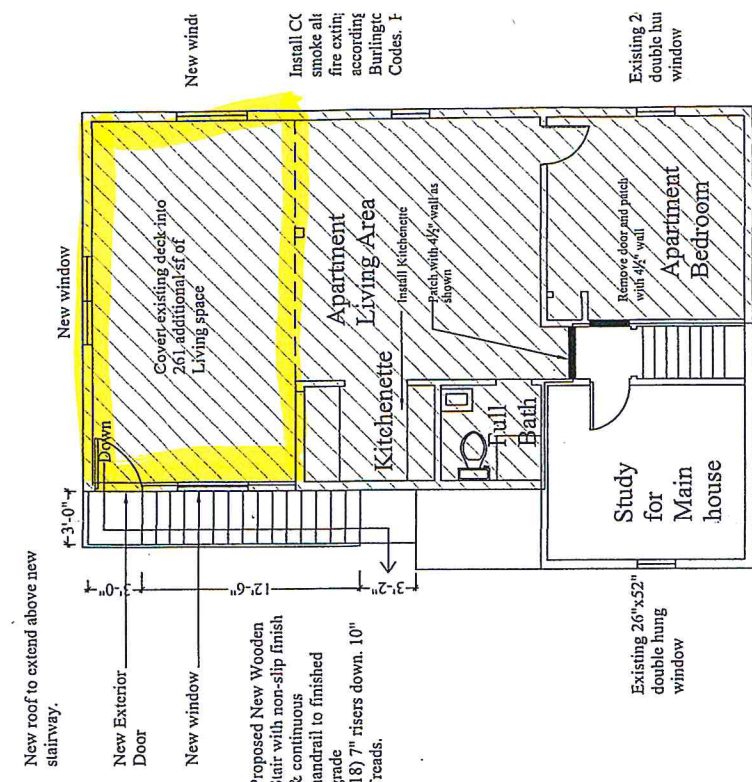

Proposed 1-Bedroom 2nd Floor Apartment
 SCALE: 1/8" = 1'-0"


Proposed 715 SF Apartment Area (hatched)
 2363 + 261 (addition) = 2624 total SF
 715 / 2624 = 27%
 Percentage of Proposed Apartment Area is 27% of entire enclosed living area

RECEIVED
 JUL 23 2014

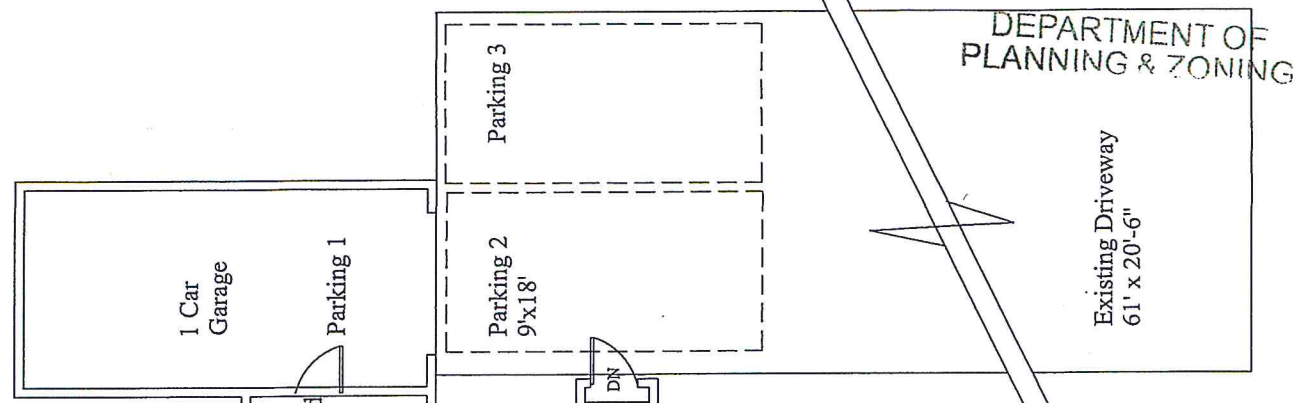

Note:
 1st Floor Windows are not all represented


1ST FLOOR PLAN to Remain as is
 SCALE: 1/8" = 1'-0"

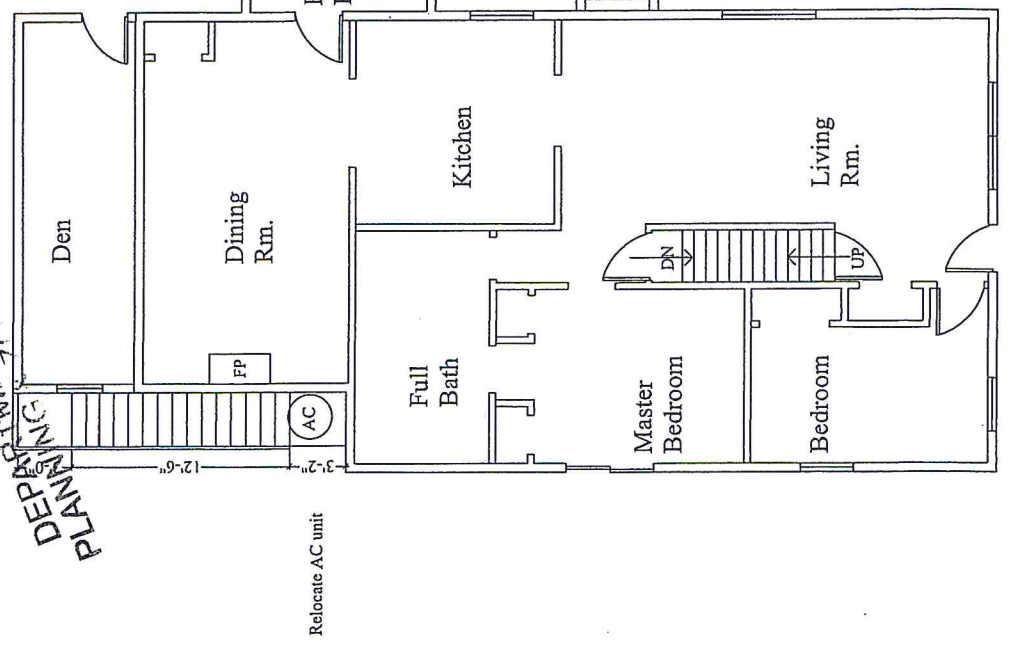

RECEIVED
APR 29 2016

DEPARTMENT OF
PLANNING & ZONING

SCALE: NTS
NOTES: NOT FOR CONSTRUCTION ALL DIMENSIONS TO BE FIELD VERIFIED INFORMATION FOR PERMIT APPLICATION ONLY
DRAWN BY: MC
DATE: 04/09/16
REV: PERMIT
OWNER: BRUCE BERGERON
PROJECT: 66 VEST HAVEN DR.
SHEET TITLE: N. ELEVATION
SHEET NO. A201

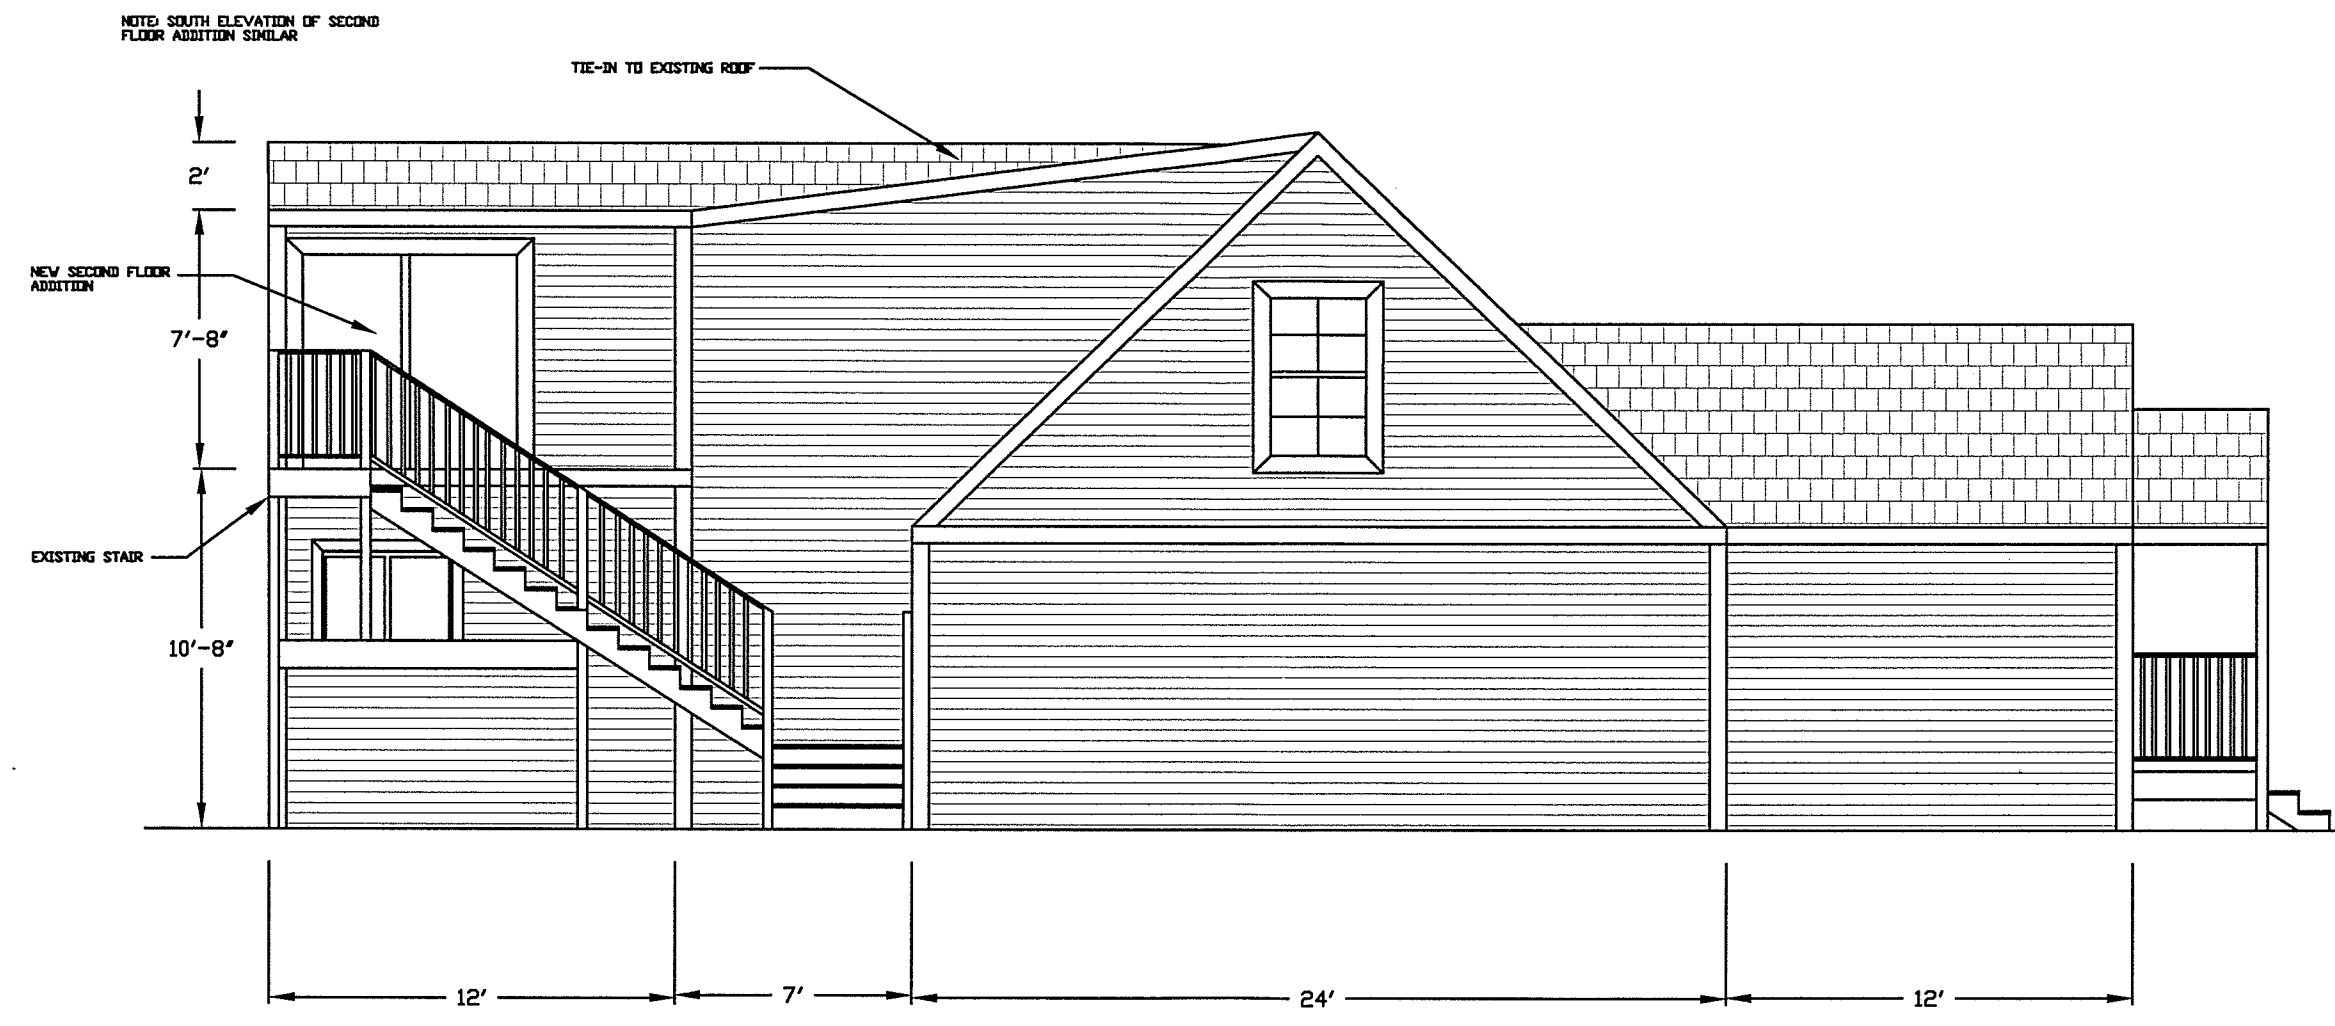

NORTH ELEVATION

CORCORAN
802.598.0256

PROPRIETARY DATA
Property of Bruce Bergeron Information furnished herein is the property of Bruce Bergeron and shall not be used, disclosed to others, or copied without expressed written consent. All rights reserved.

RECEIVED
APR 29 2016

DEPARTMENT OF
PLANNING & ZONING

SCALE:
NTS

NOTES:
NOT FOR CONSTRUCTION
ALL DIMENSIONS TO BE FIELD VERIFIED
INFORMATION FOR PERMIT APPLICATION ONLY

DRAWN BY:
MC

DATE:
04/09/16


REV:
PERMIT

OWNER:
BRUCE BERGERON

PROJECT:
88 VEST HAVEN DR.

SHEET TITLE:
ROOF PLAN

SHEET NO.
A102

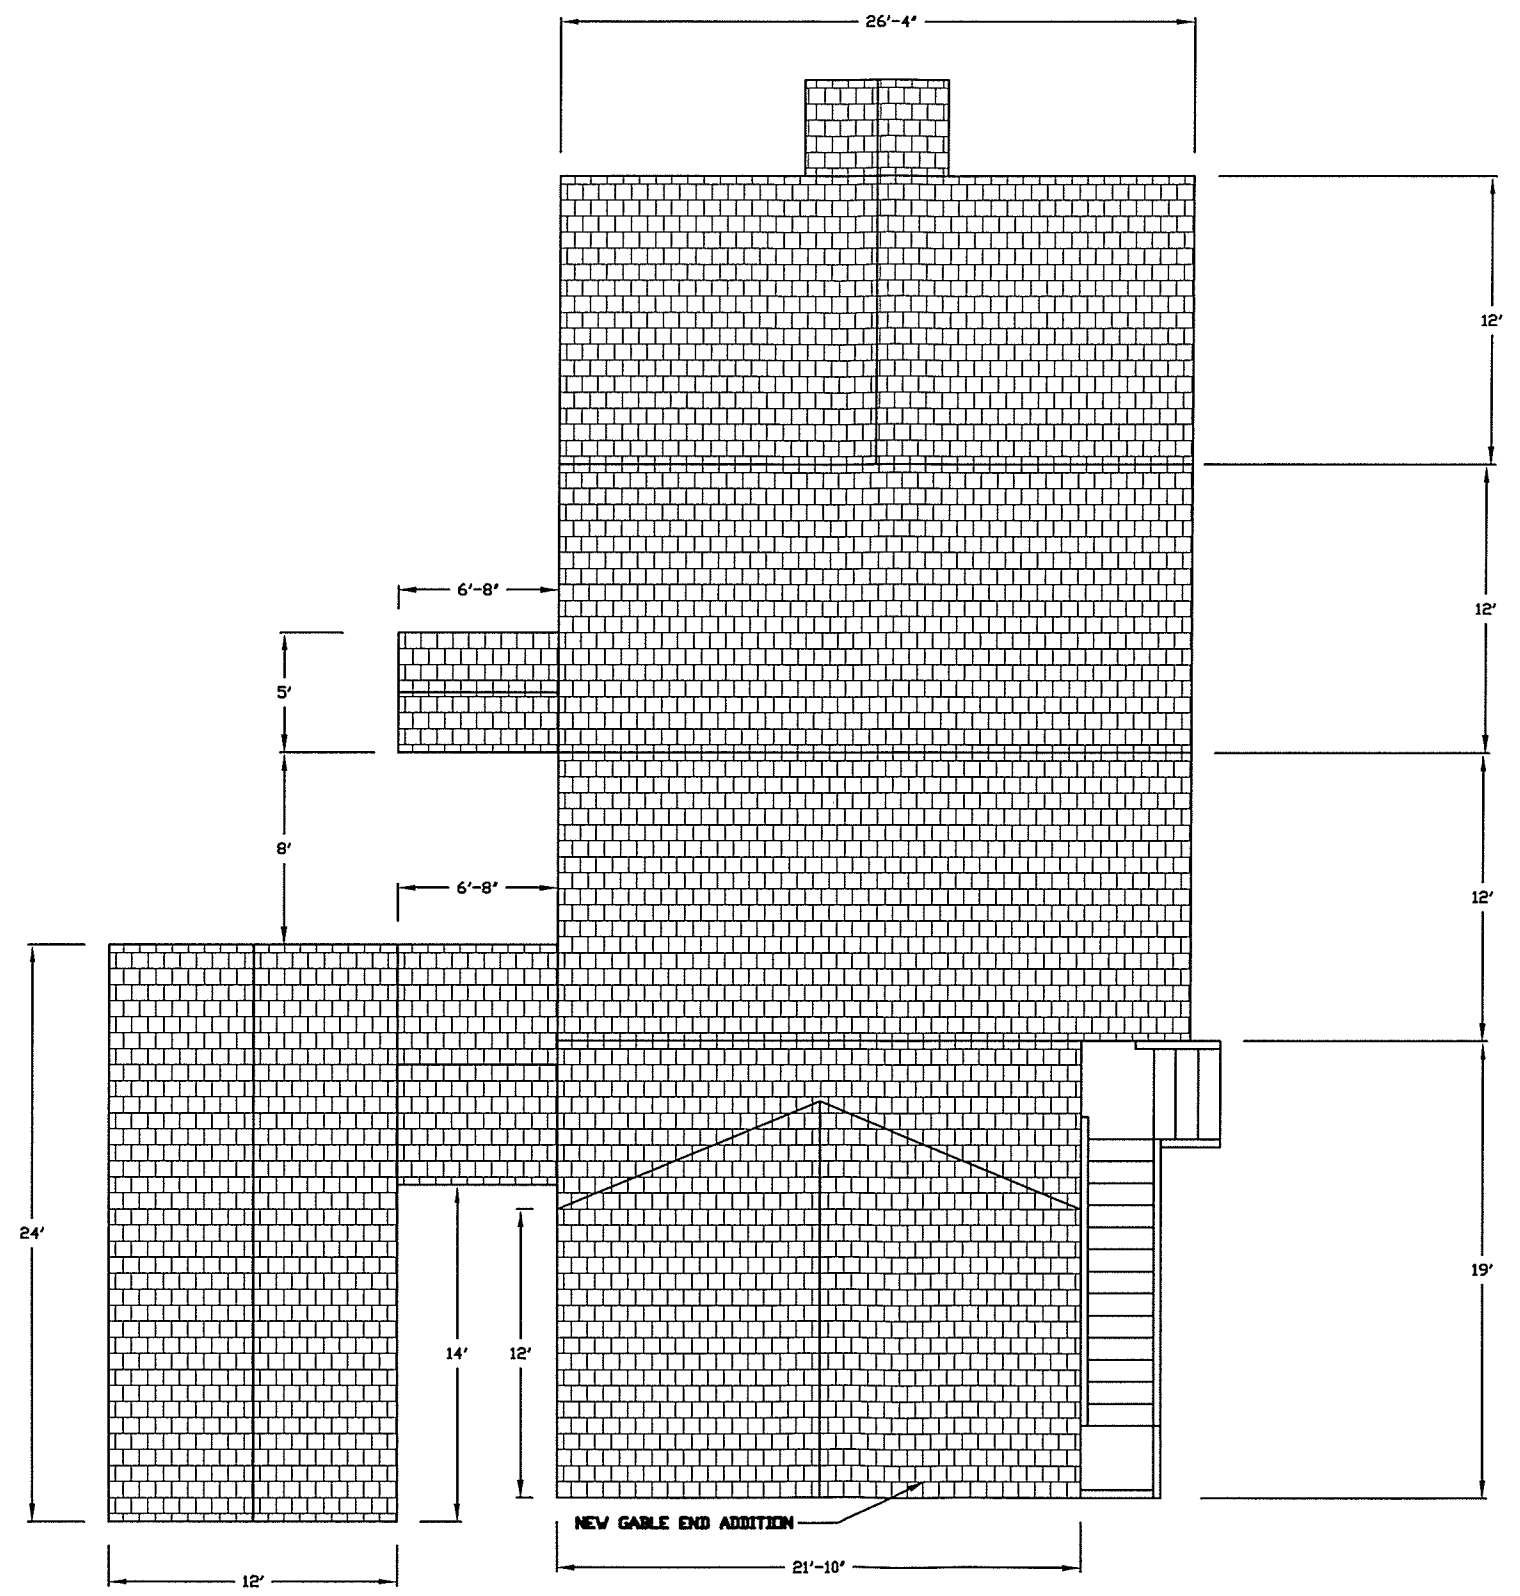

ROOF PLAN
— NORTH —

CORCORAN

802.598.0256

PROPRIETARY DATA
Property of Bruce Bergeron. Information furnished herein is the property of Bruce Bergeron and shall not be used, disclosed to others, or copied without expressed written consent. All rights reserved.



EAST ELEVATION

SCALE:
NTS

NOTES:
NOT FOR CONSTRUCTION
ALL DIMENSIONS TO BE FIELD VERIFIED
INFORMATION FOR PERMIT APPLICATION ONLY

DRAWN BY:
MC

DATE:
04/09/16

REV:
PERMIT

OWNER:
BRUCE BERGERON

PROJECT:
66 VEST HAVEN DR.

SHEET TITLE:
E. ELEVATION

SHEET NO.
A203

RECEIVED

MAY - 2 2016

DEPARTMENT OF
PLANNING & ZONING

CORCORAN

802.598.0256

PROPRIETARY DATA

Property of Bruce Bergeron. Information furnished herein is the property of Bruce Bergeron and shall not be used, disclosed to others, or copied without expressed written consent. All rights reserved.