
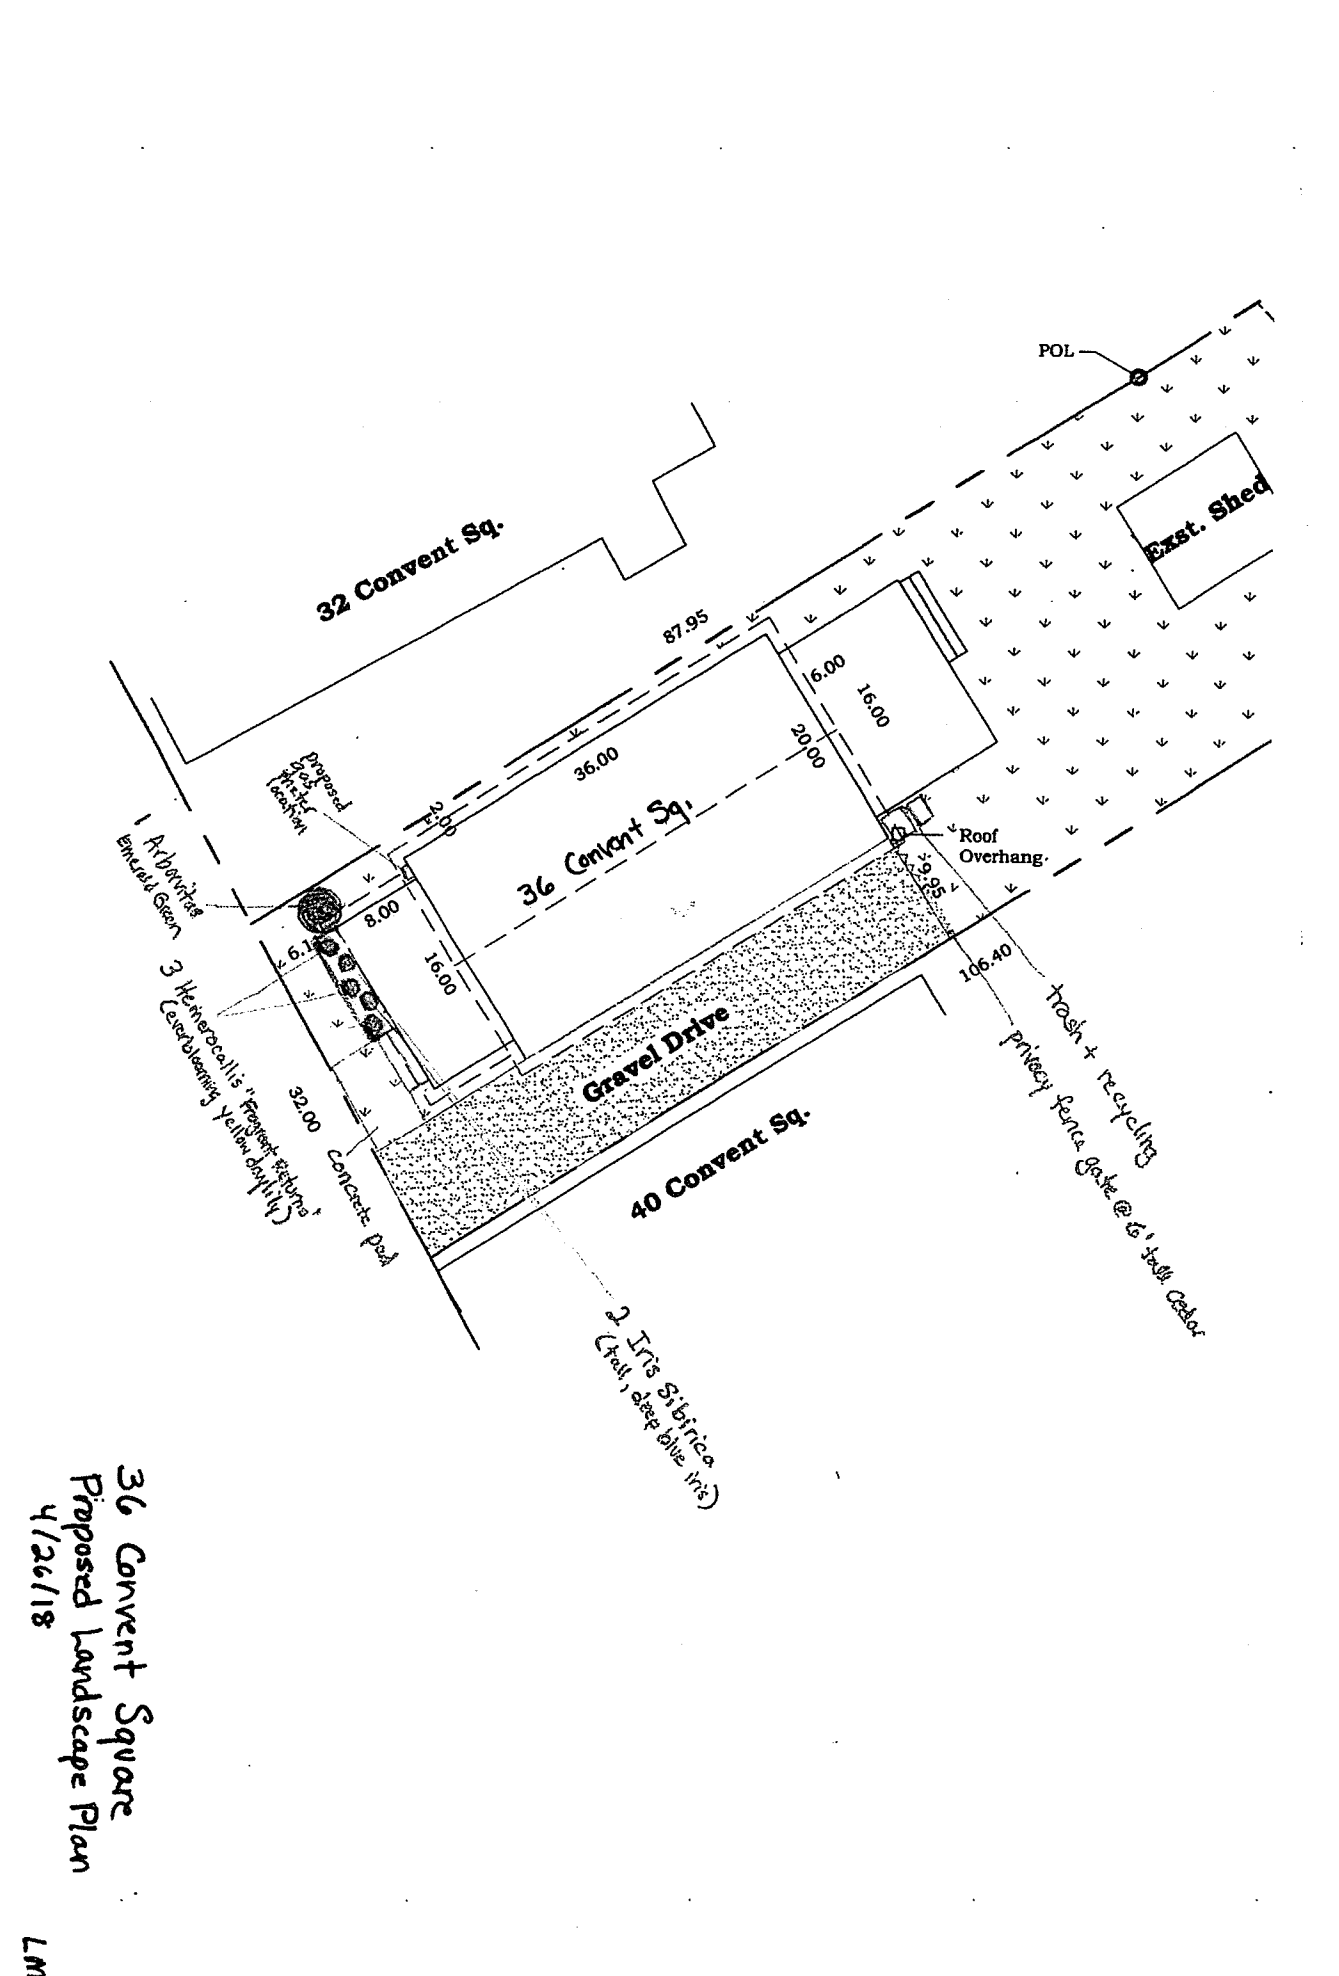


Porches = 200 sq.ft.
 Driveway = 511 sq.ft.
 Total Coverage = 151

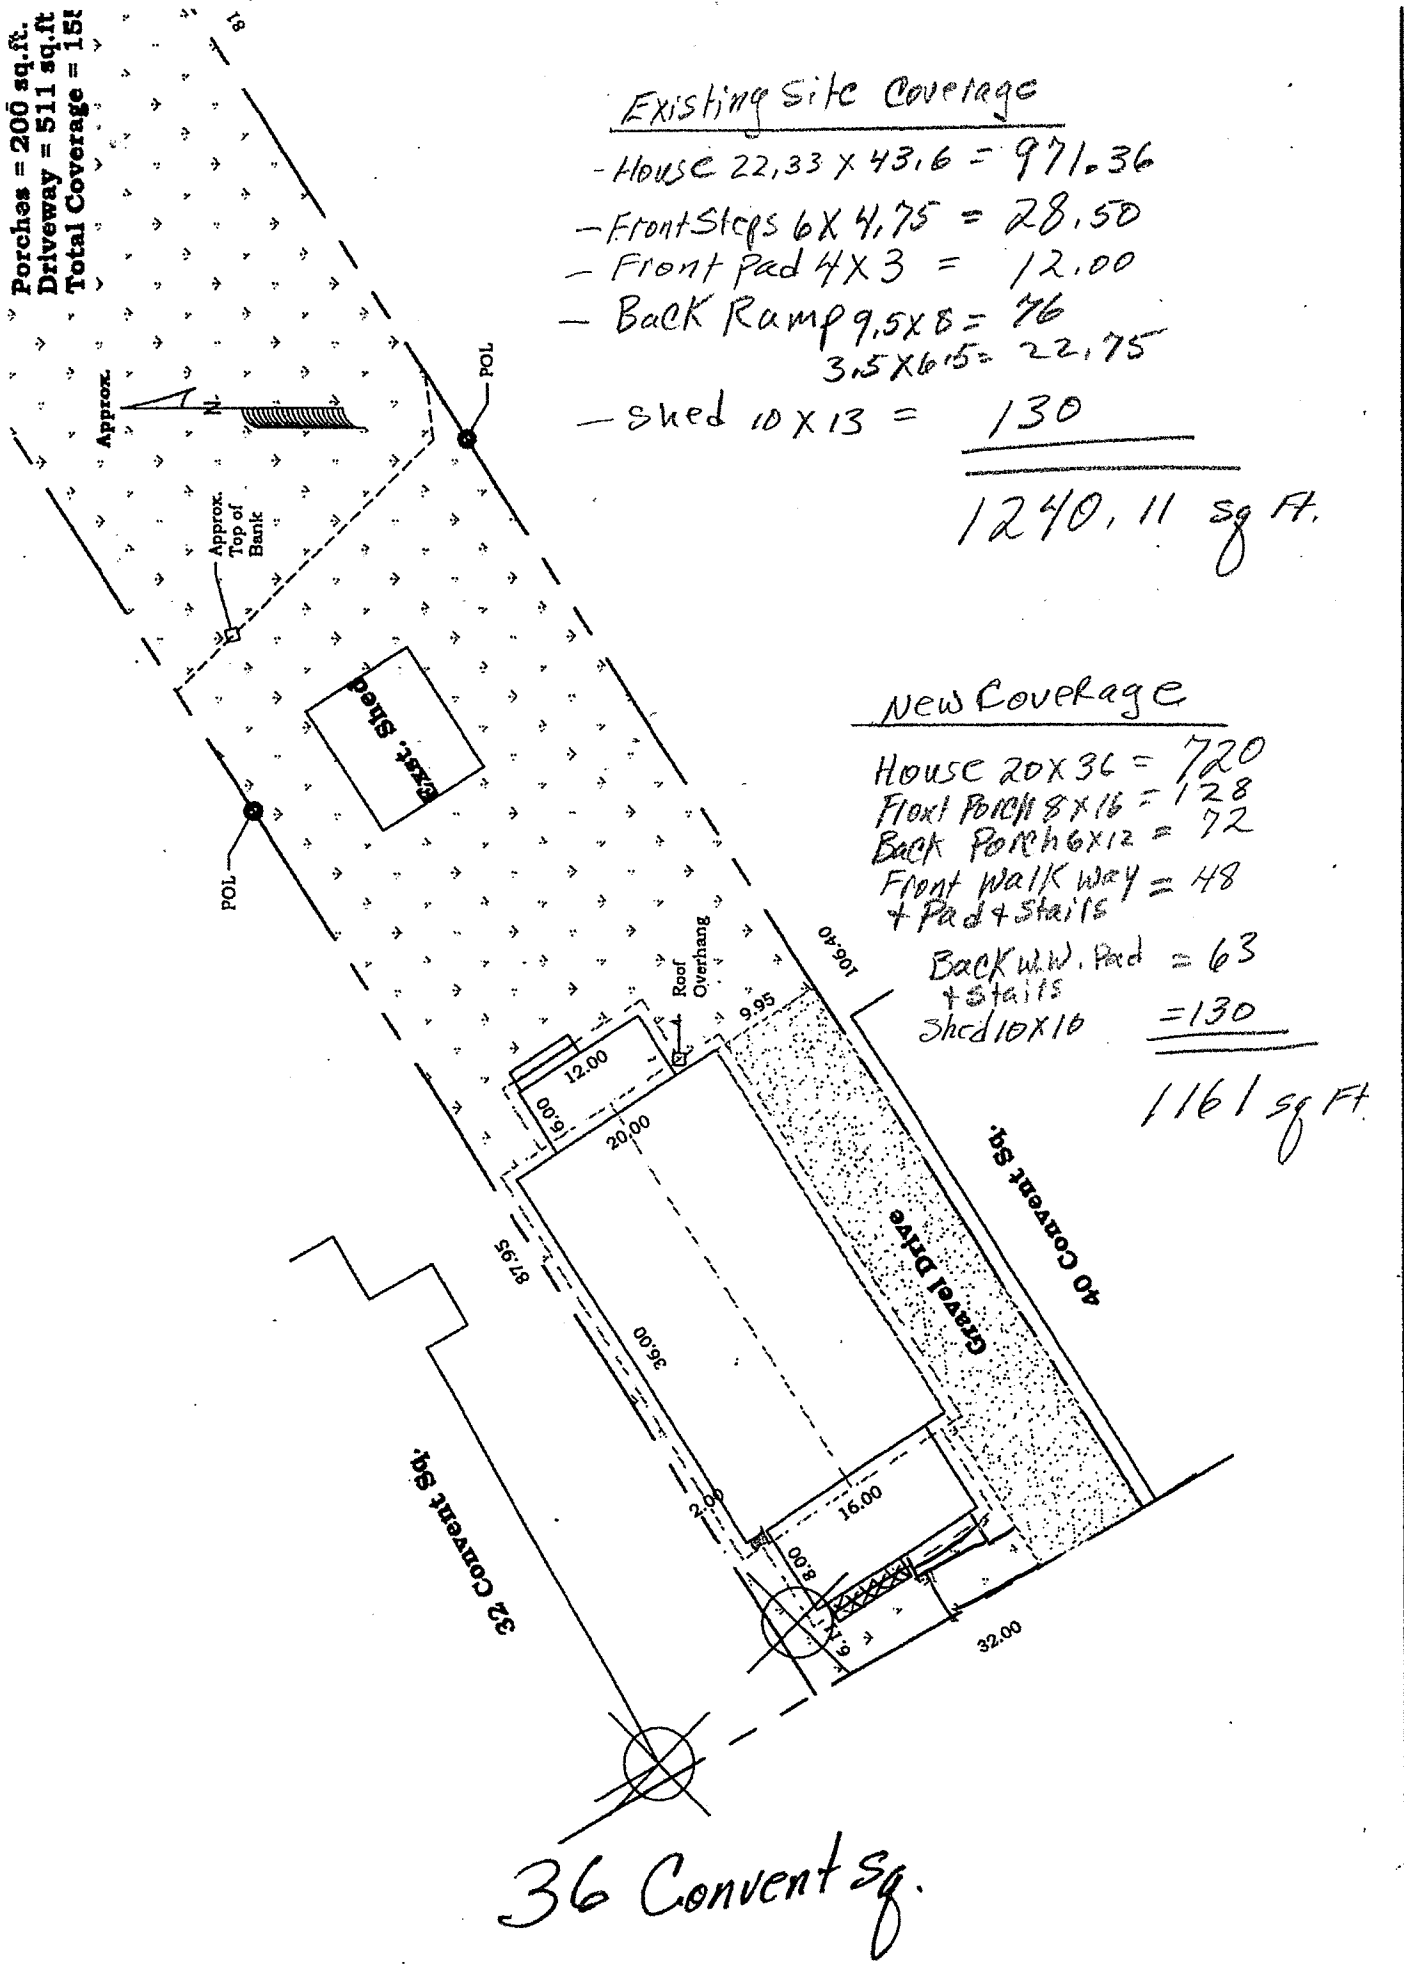

36 Convent Square
 Proposed Landscape Plan
 4/26/18

LMB

Green Mountain Habitat for Humanity
36 Convent Square
Burlington, VT

RECEIVED
FEB 26 2018
DEPARTMENT OF
PLANNING & ZONING





Issue Date: Dec., 2017
Rev: Jan., 2018
Rev: Feb., 2018
Rev:

Elevations

Drawn by: GMHH
Drawing #: 3 of 5

GMHH-3.0

Scale: 3/16" = 1'

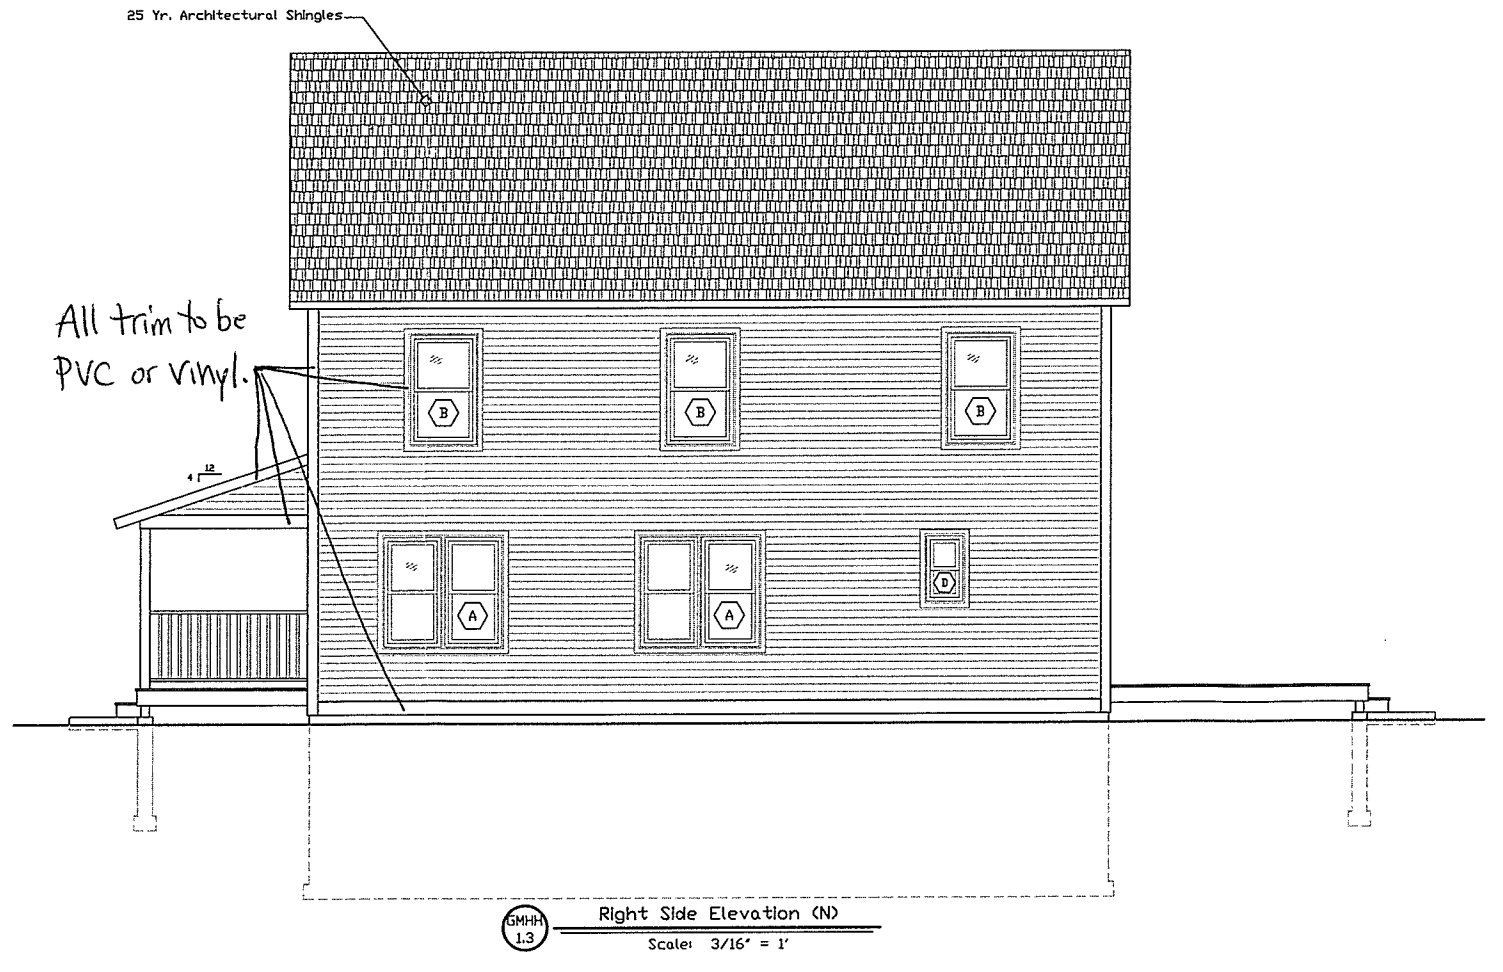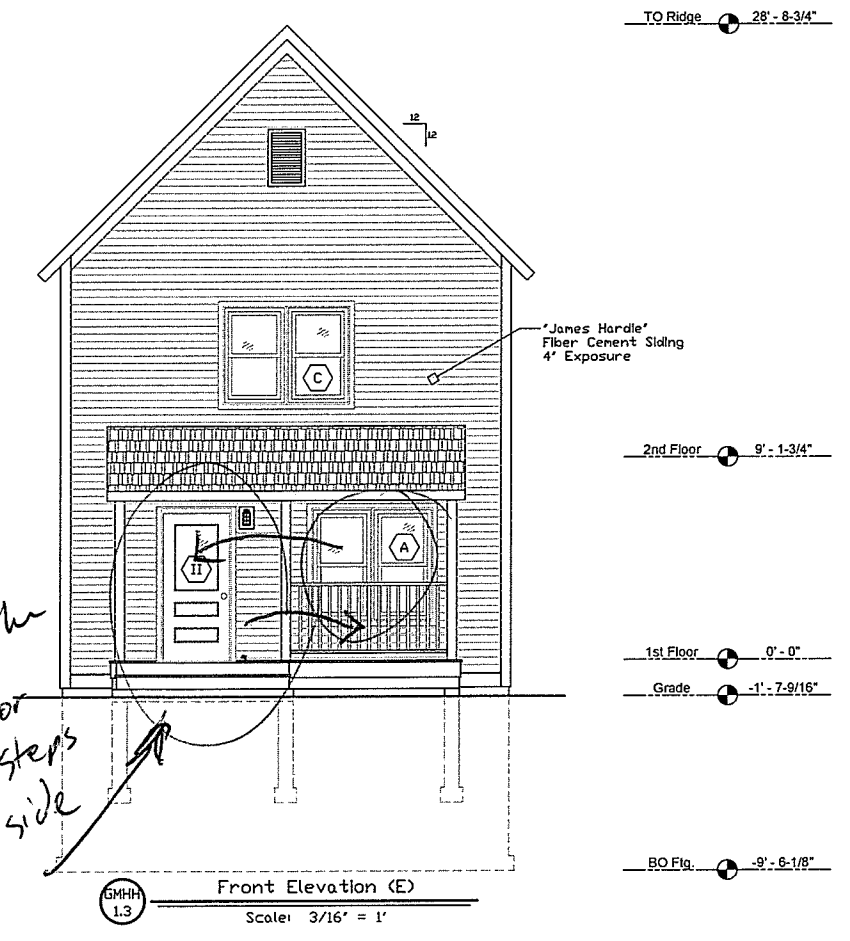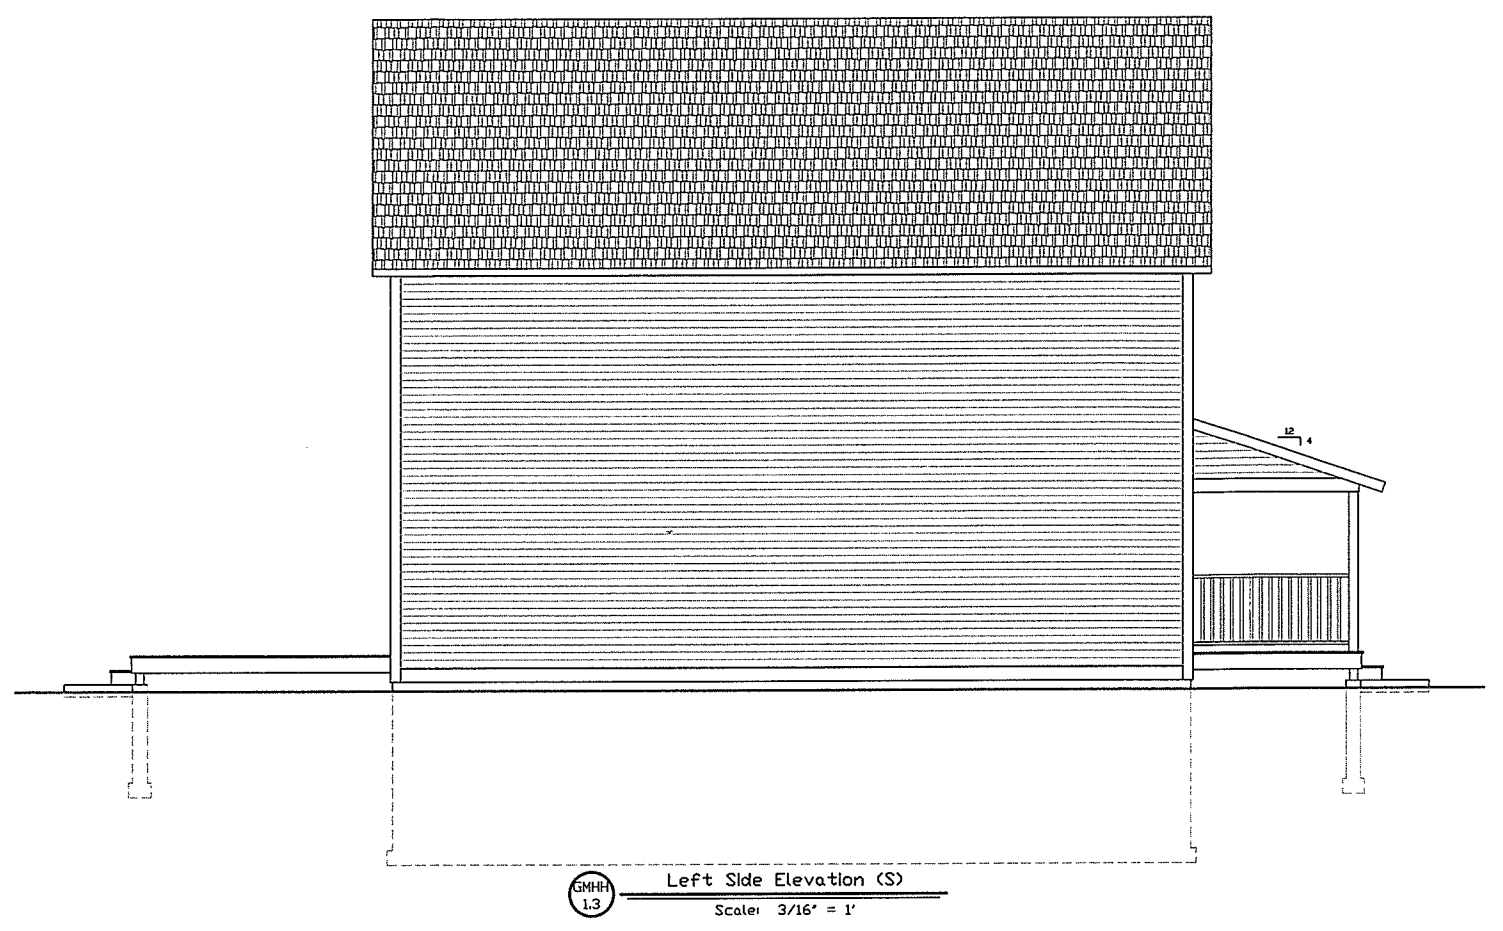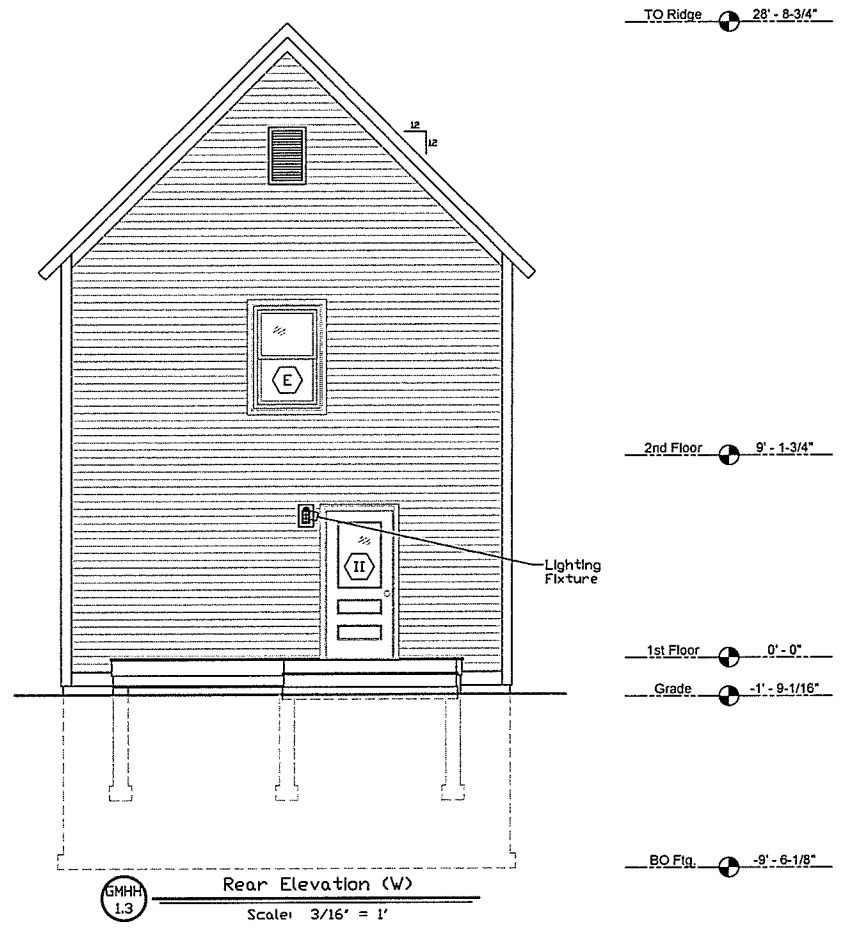

Reverse the
entrance door
and porch steps
to other side
of facade

Green Mountain Habitat for Humanity
36 Convent Square
Burlington, VT

RECEIVED
FEB 26 2018

DEPARTMENT OF
PLANNING & ZONING



Issue Date: Sept., 2017
Rev: Jan., 2018
Rev: Feb., 2018
Rev:

Section
Views

Drawn by: GMHH
Drawing #: 4 of 5

GMHH-4.0

Scale: 3/16" = 1'

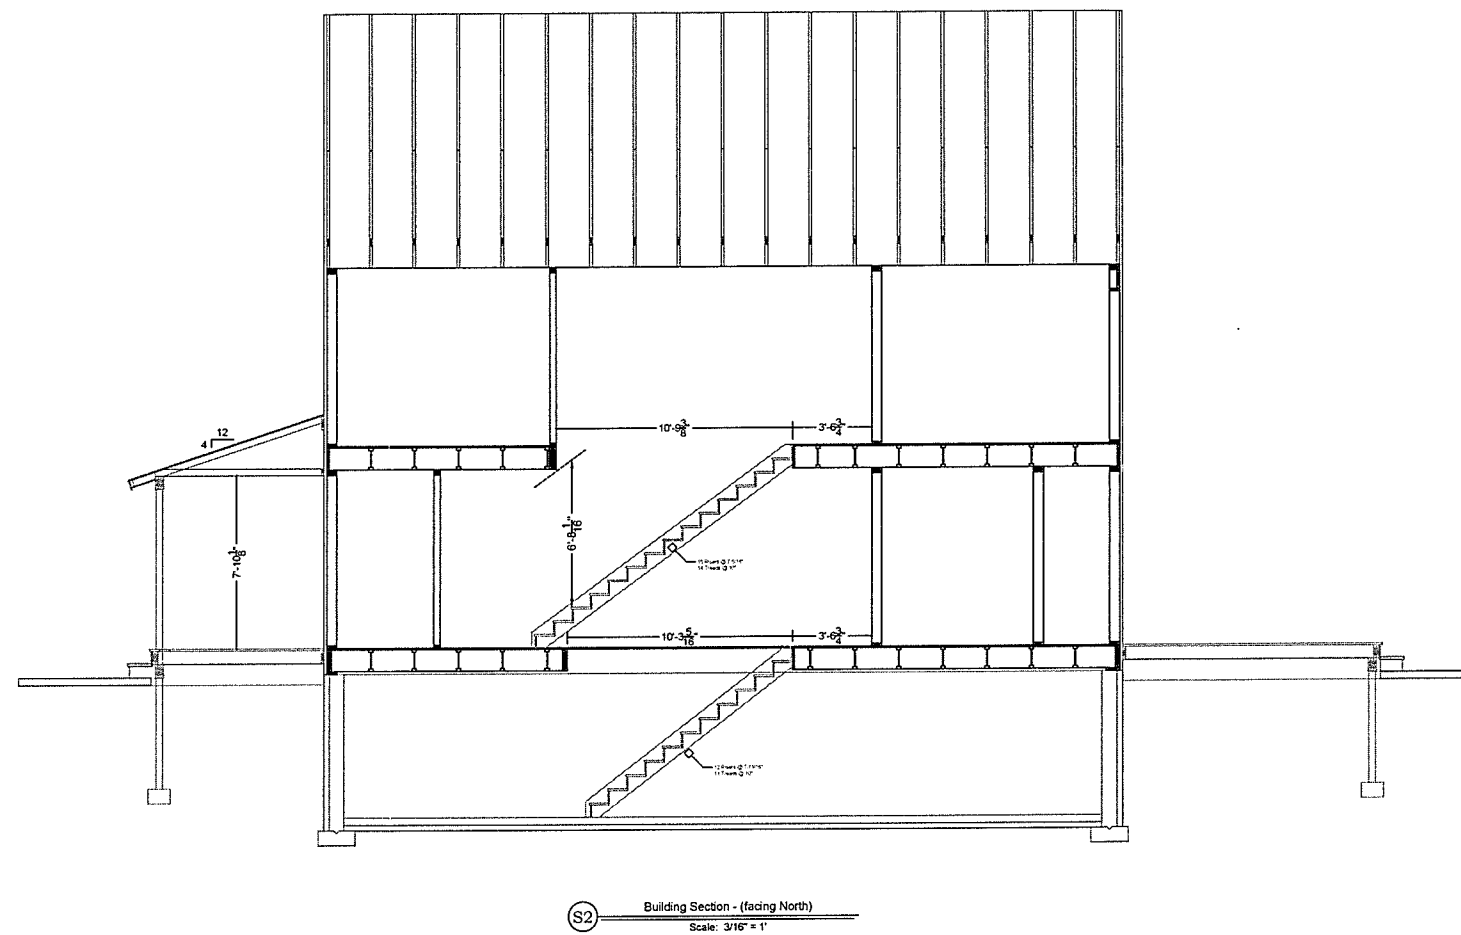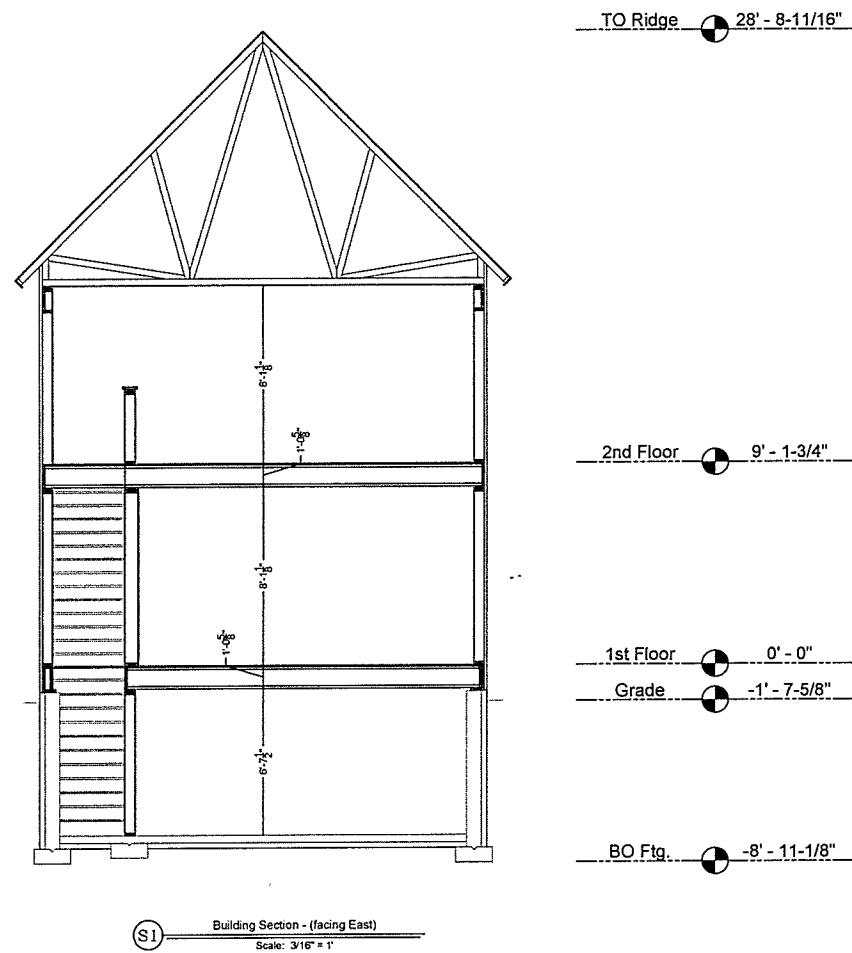

**Green Mountain Habitat for Humanity
36 Convent Square
Burlington, VT**

RECEIVED
FEB 26 2018
DEPARTMENT OF
PLANNING & ZONING

Issue Date: Dec., 2017
Rev: Jan., 2018
Rev: Feb., 2018
Rev:


**Plan
Views**

Drawn by: GMHH
Drawing #: 3 of 5


GMHH-2.0

Scale: 1/4" = 1'


Window & Ext. Door Schedule					
Rm.	Qt.	Symb.	Manufacturer	Number	Rough Opening WxH
LR	3	A	Harvey-Classic	28410-2	66-1/4" x 61-1/2"
MBR, BR-2, BR-3	3	B	Harvey-Classic	31410	38" x 61-1/2"
MBR	1	C	Harvey-Classic	2842-2	69-1/4" x 53-1/2"
Klt.	1	D	Harvey-Classic	24210	30" x 37-1/2"
BR-3	1	E	Harvey-Classic	3046	38" x 57-1/2"
Var.	2	II	Therma-Tru	Smooth Star-S104	38 1/2" x 62 1/2"

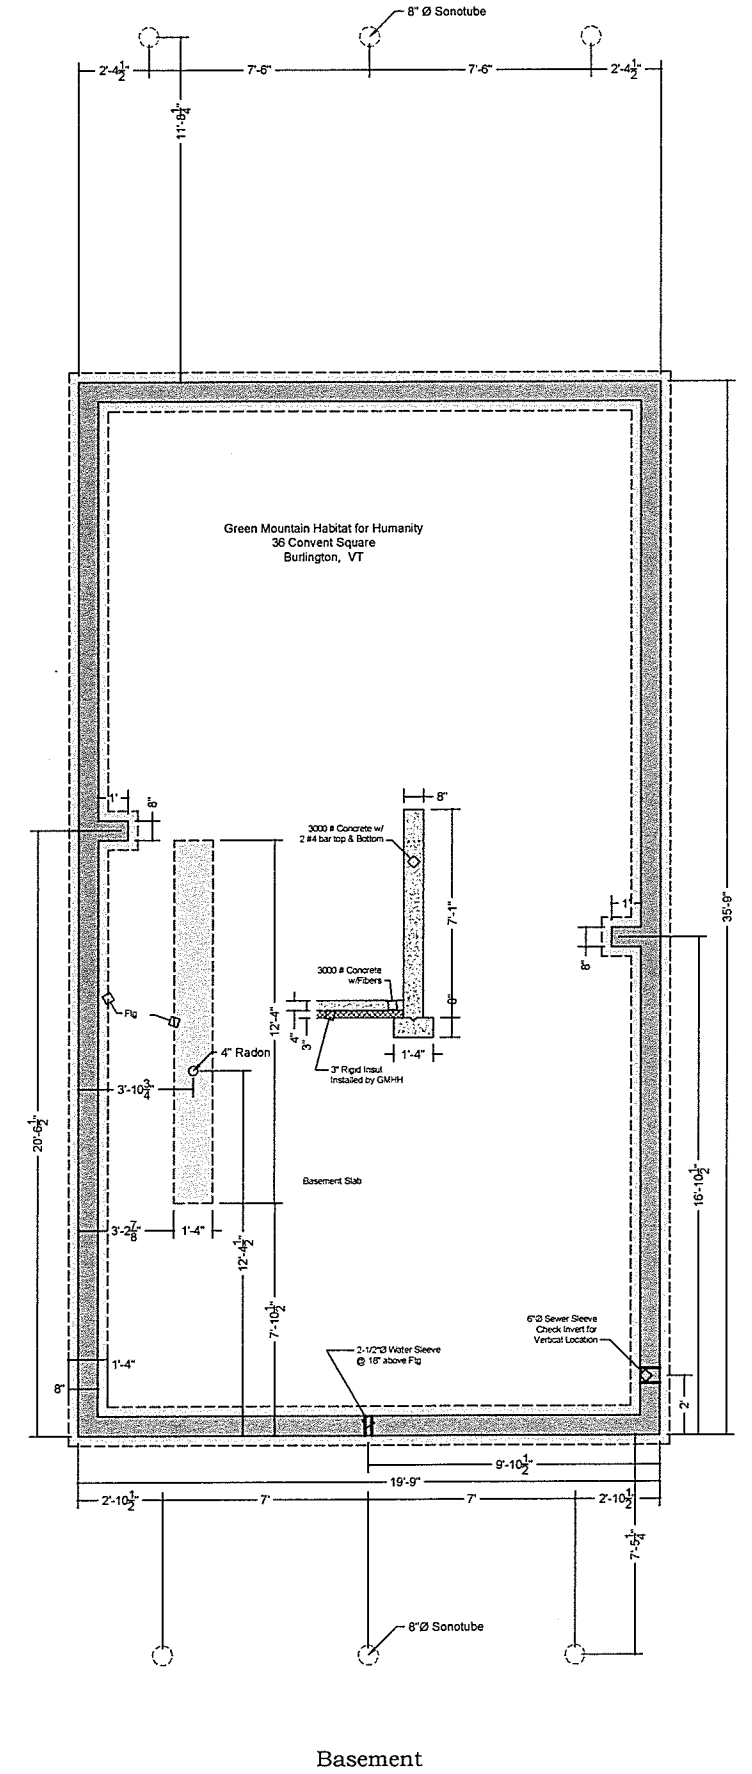

Basement

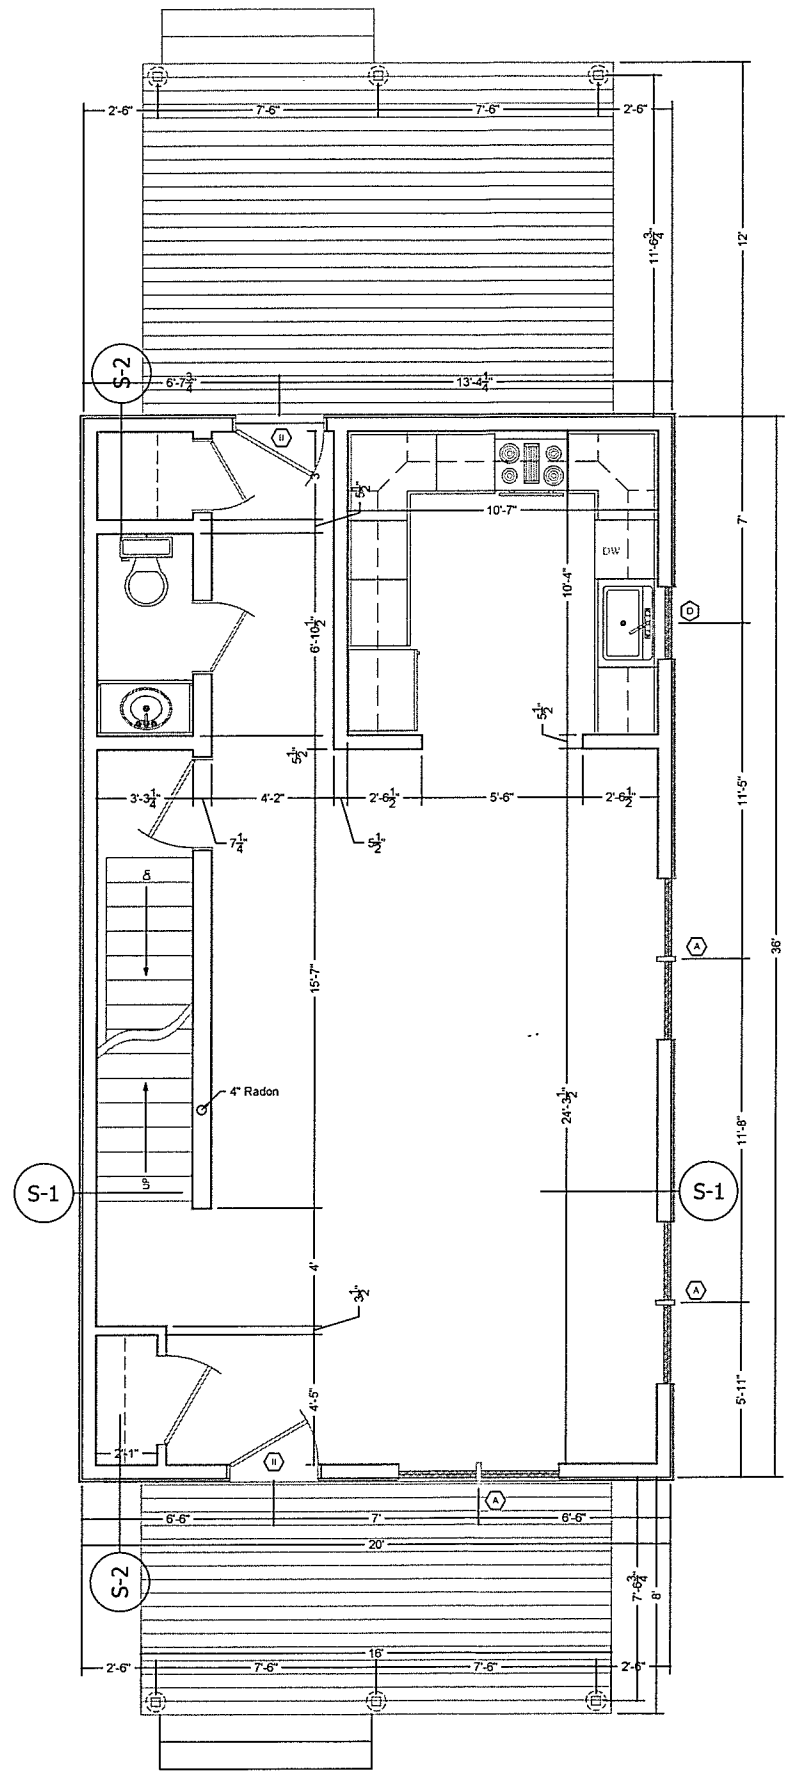

1st Floor

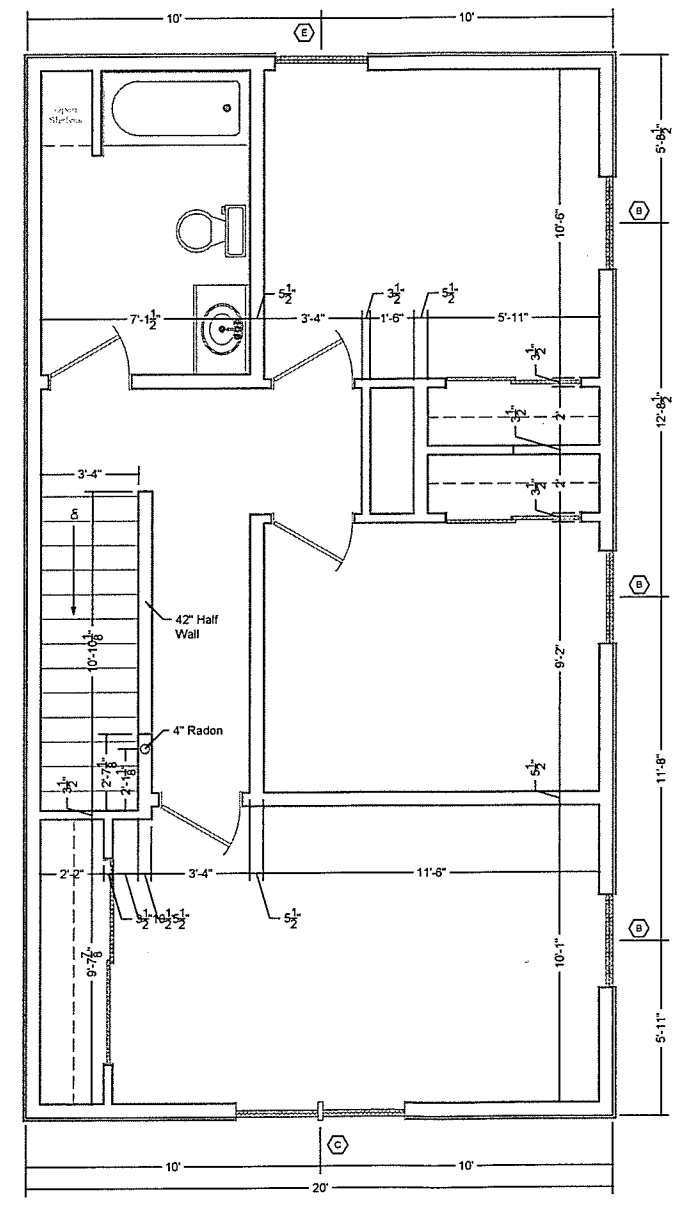

2nd Floor