




SOUTH ELEVATION - EXISTING
1/16" = 1'-0"

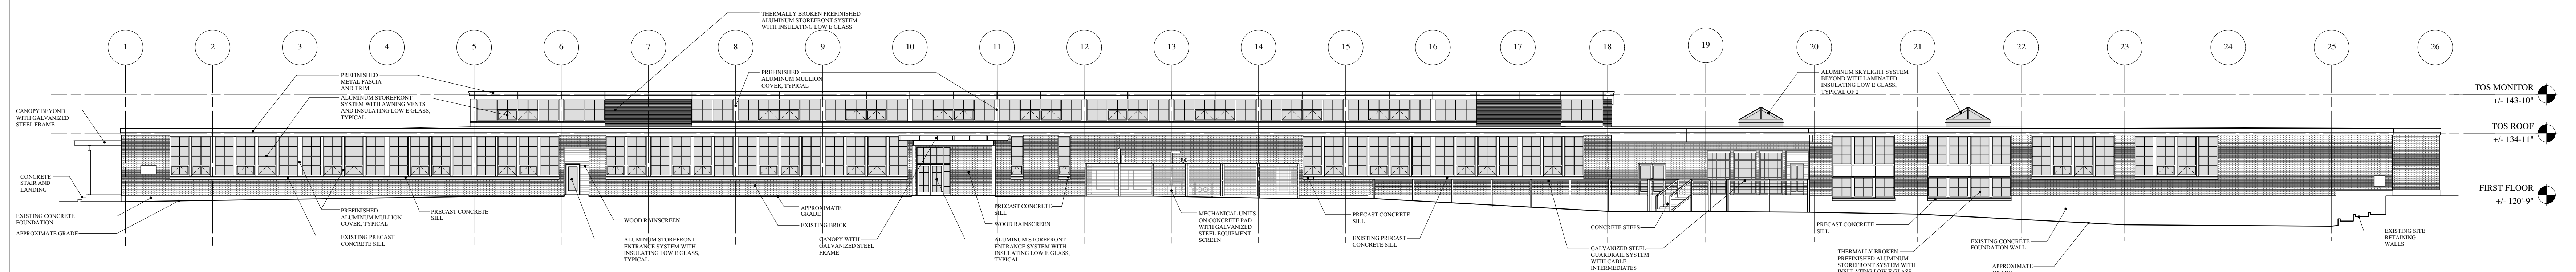


SOUTH ELEVATION - PROPOSED
1/16" = 1'-0"

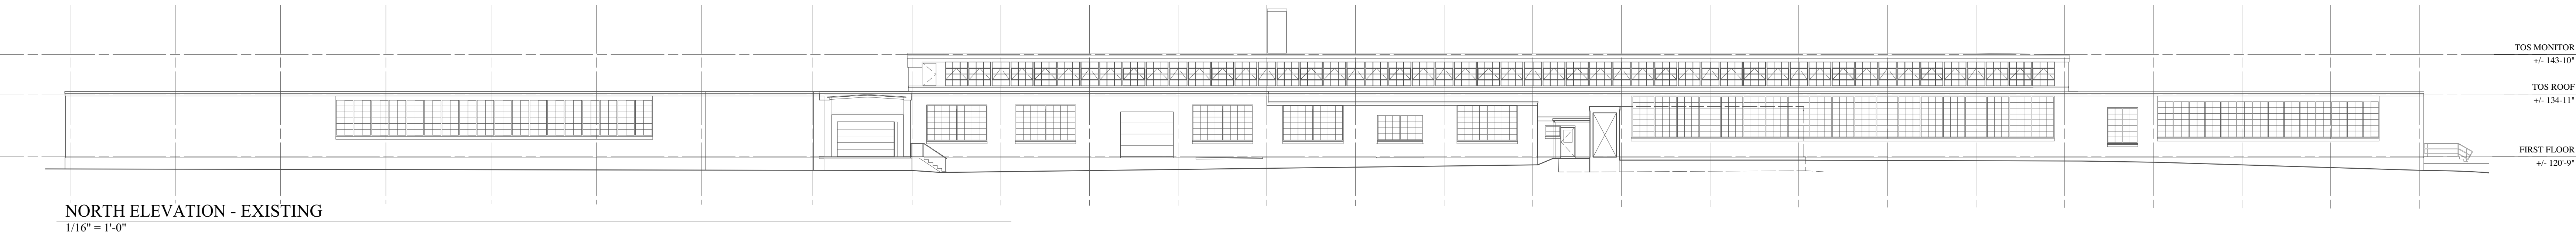


NORTH ELEVATION - EXISTING
1/16" = 1'-0"

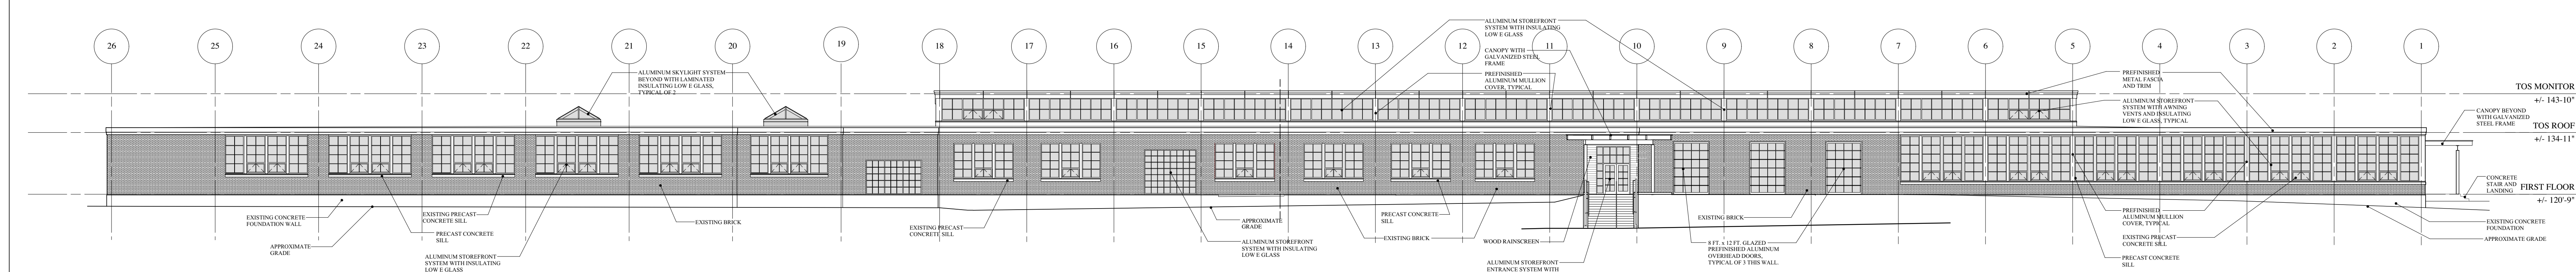


NORTH ELEVATION - PROPOSED
1/16" = 1'-0"

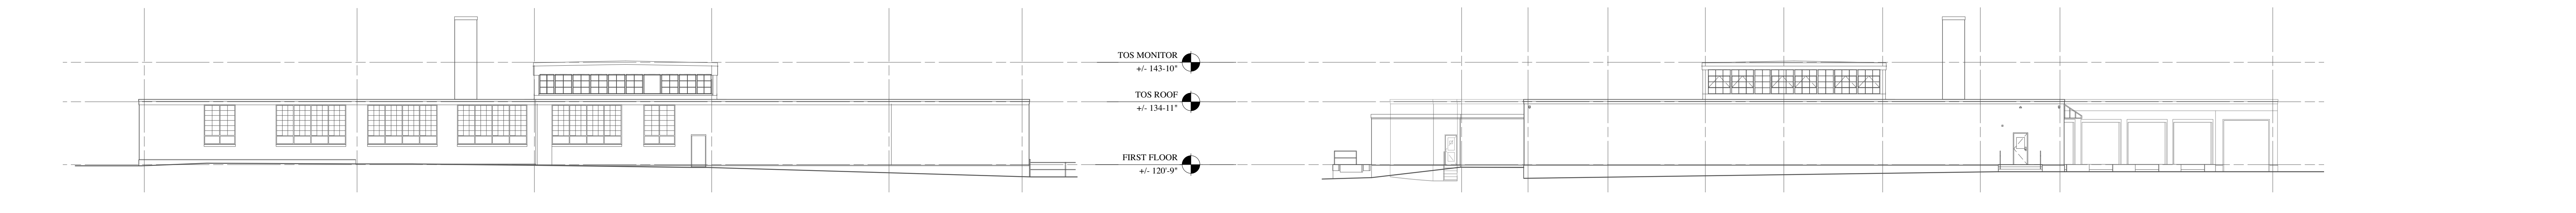


EAST ELEVATION - EXISTING
1/16" = 1'-0"

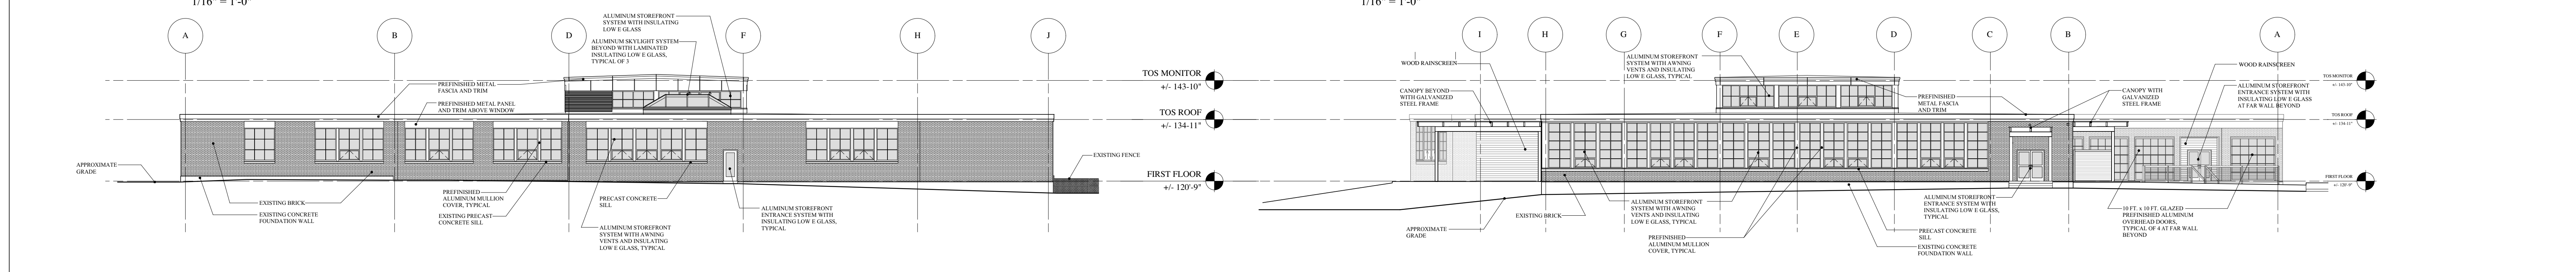

EAST ELEVATION - PROPOSED
1/16" = 1'-0"

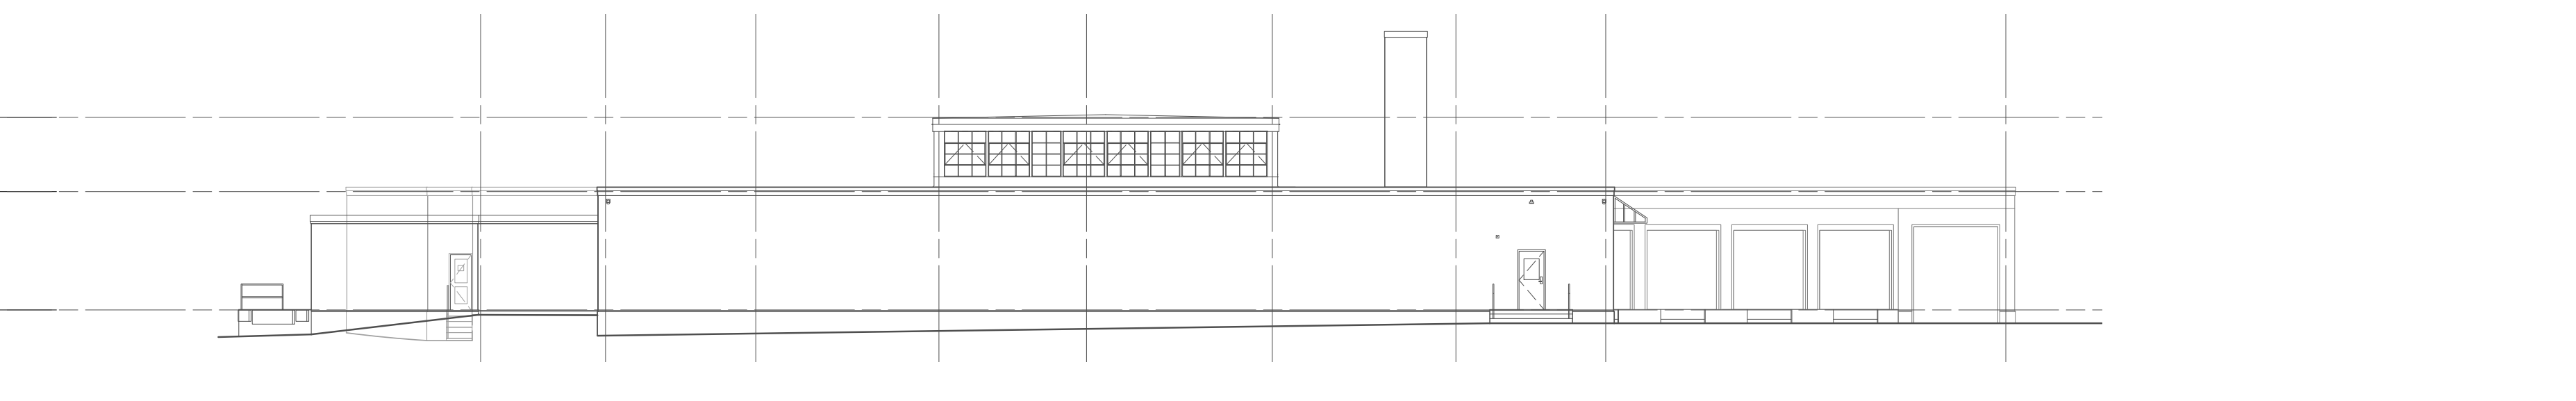

WEST ELEVATION - EXISTING
1/16" = 1'-0"

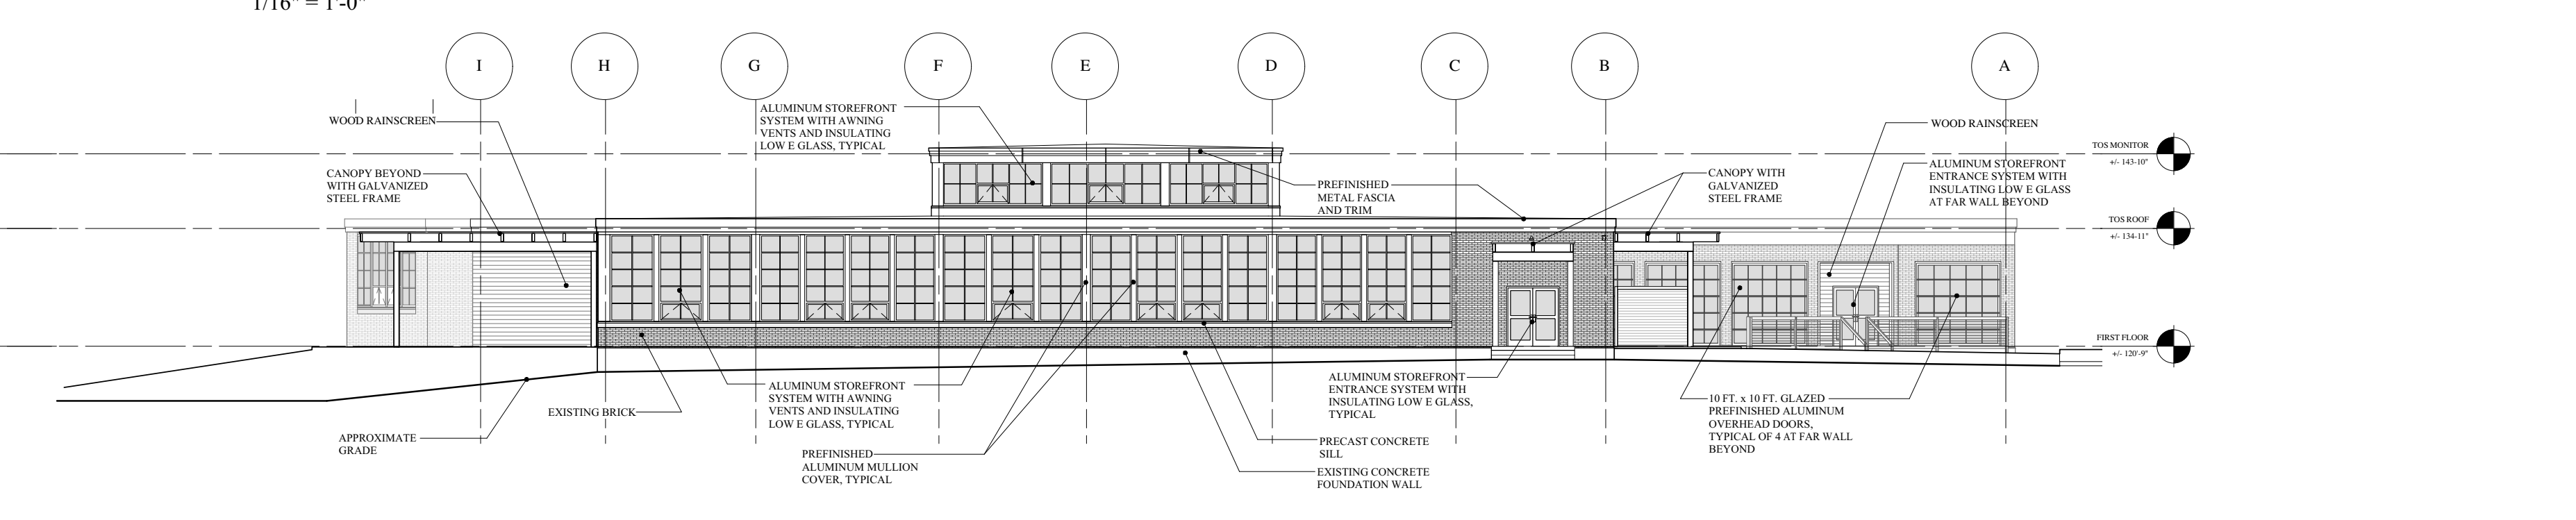

WEST ELEVATION - PROPOSED
1/16" = 1'-0"