
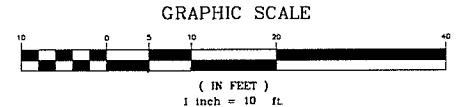


LEGEND

- APPROXIMATE PROPERTY LINE
- APPROXIMATE SETBACK LINE
- - - - - EXISTING CONTOUR
- ==== EXISTING CURB
- x - - - EXISTING STOCKADE FENCE
- - - - - EXISTING GRAVEL
- ==== EXISTING PAVEMENT
- - - - - CHPA1 - CHPA1 EXISTING OVERHEAD ELEC. & TEL.
- - - - - G EXISTING GAS
- ⊙ EXISTING MANHOLE
- ⊕ EXISTING CATCH BASIN
- ⊕ EXISTING HYDRANT
- ⊕ EXISTING SHUT OFF
- ⊕ EXISTING UTILITY POLE
- ⊕ EXISTING GAS VALVE
- ⊕ EXISTING GUY WIRE/POLE
- ⊕ EXISTING SIGN
- ⊕ EXISTING DECIDUOUS TREE
- ⊕ EXISTING CONIFEROUS TREE
- ⊕ IRON ROD/PIPE FOUND
- ABOVE GRADE / BELOW GRADE

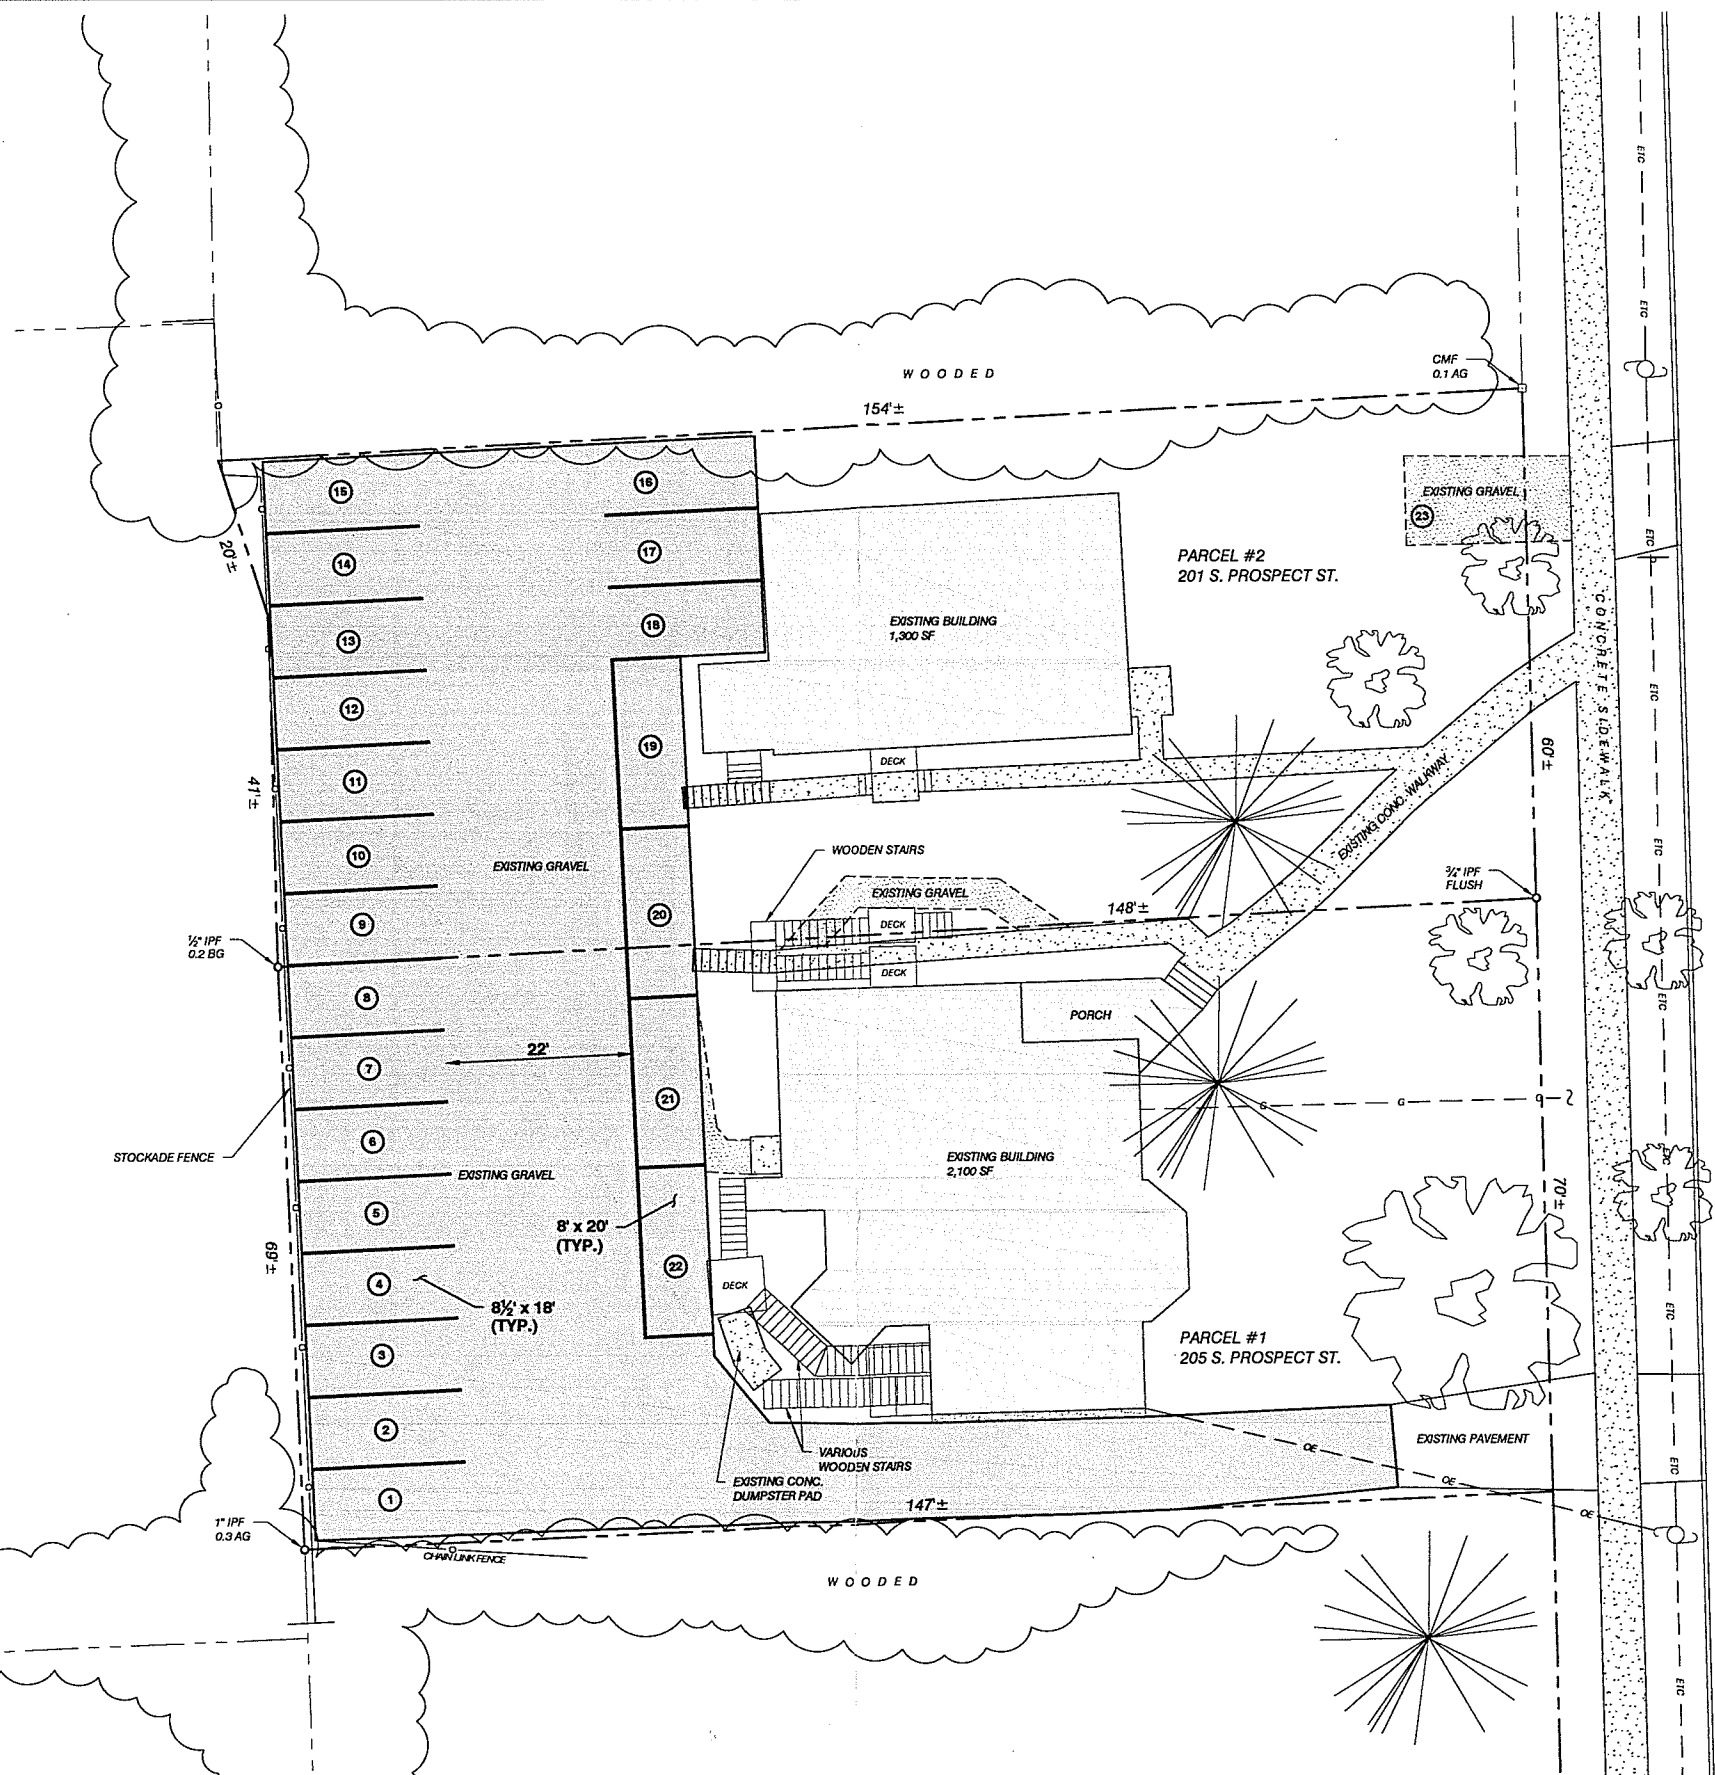


SITE ENGINEER:

 CIVIL ENGINEERING ASSOCIATES, INC.
 10 MANSFIELD VIEW LANE, SOUTH BURLINGTON, VT 05403
 802-864-2223 FAX: 802-864-2271 web: www.cca-vt.com
 COPYRIGHT © 2016 - ALL RIGHTS RESERVED

CLIENT:
BING ENTERPRISE, LTD
 6 LIME ROCK RD
 SOUTH BURLINGTON
 VERMONT 05403

RECEIVED
 FEB 21 2017
 DEPARTMENT OF
 PLANNING & ZONING
 BURLINGTON, VT

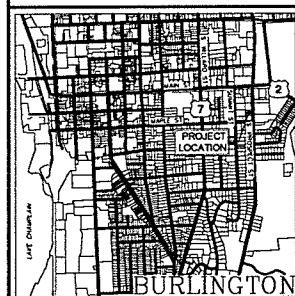

LOCATION MAP
 1" = 2000'

DATE	CHECKED	REVISION

**PROPOSED
 PARKING LAYOUT
 PLAN**

DATE: 12/19/16
 SCALE: 1" = 10'
 PROJ. NO.: 16220

DRAWING NUMBER:
C1.0