




1 BASEMENT  
3/16" = 1'-0"

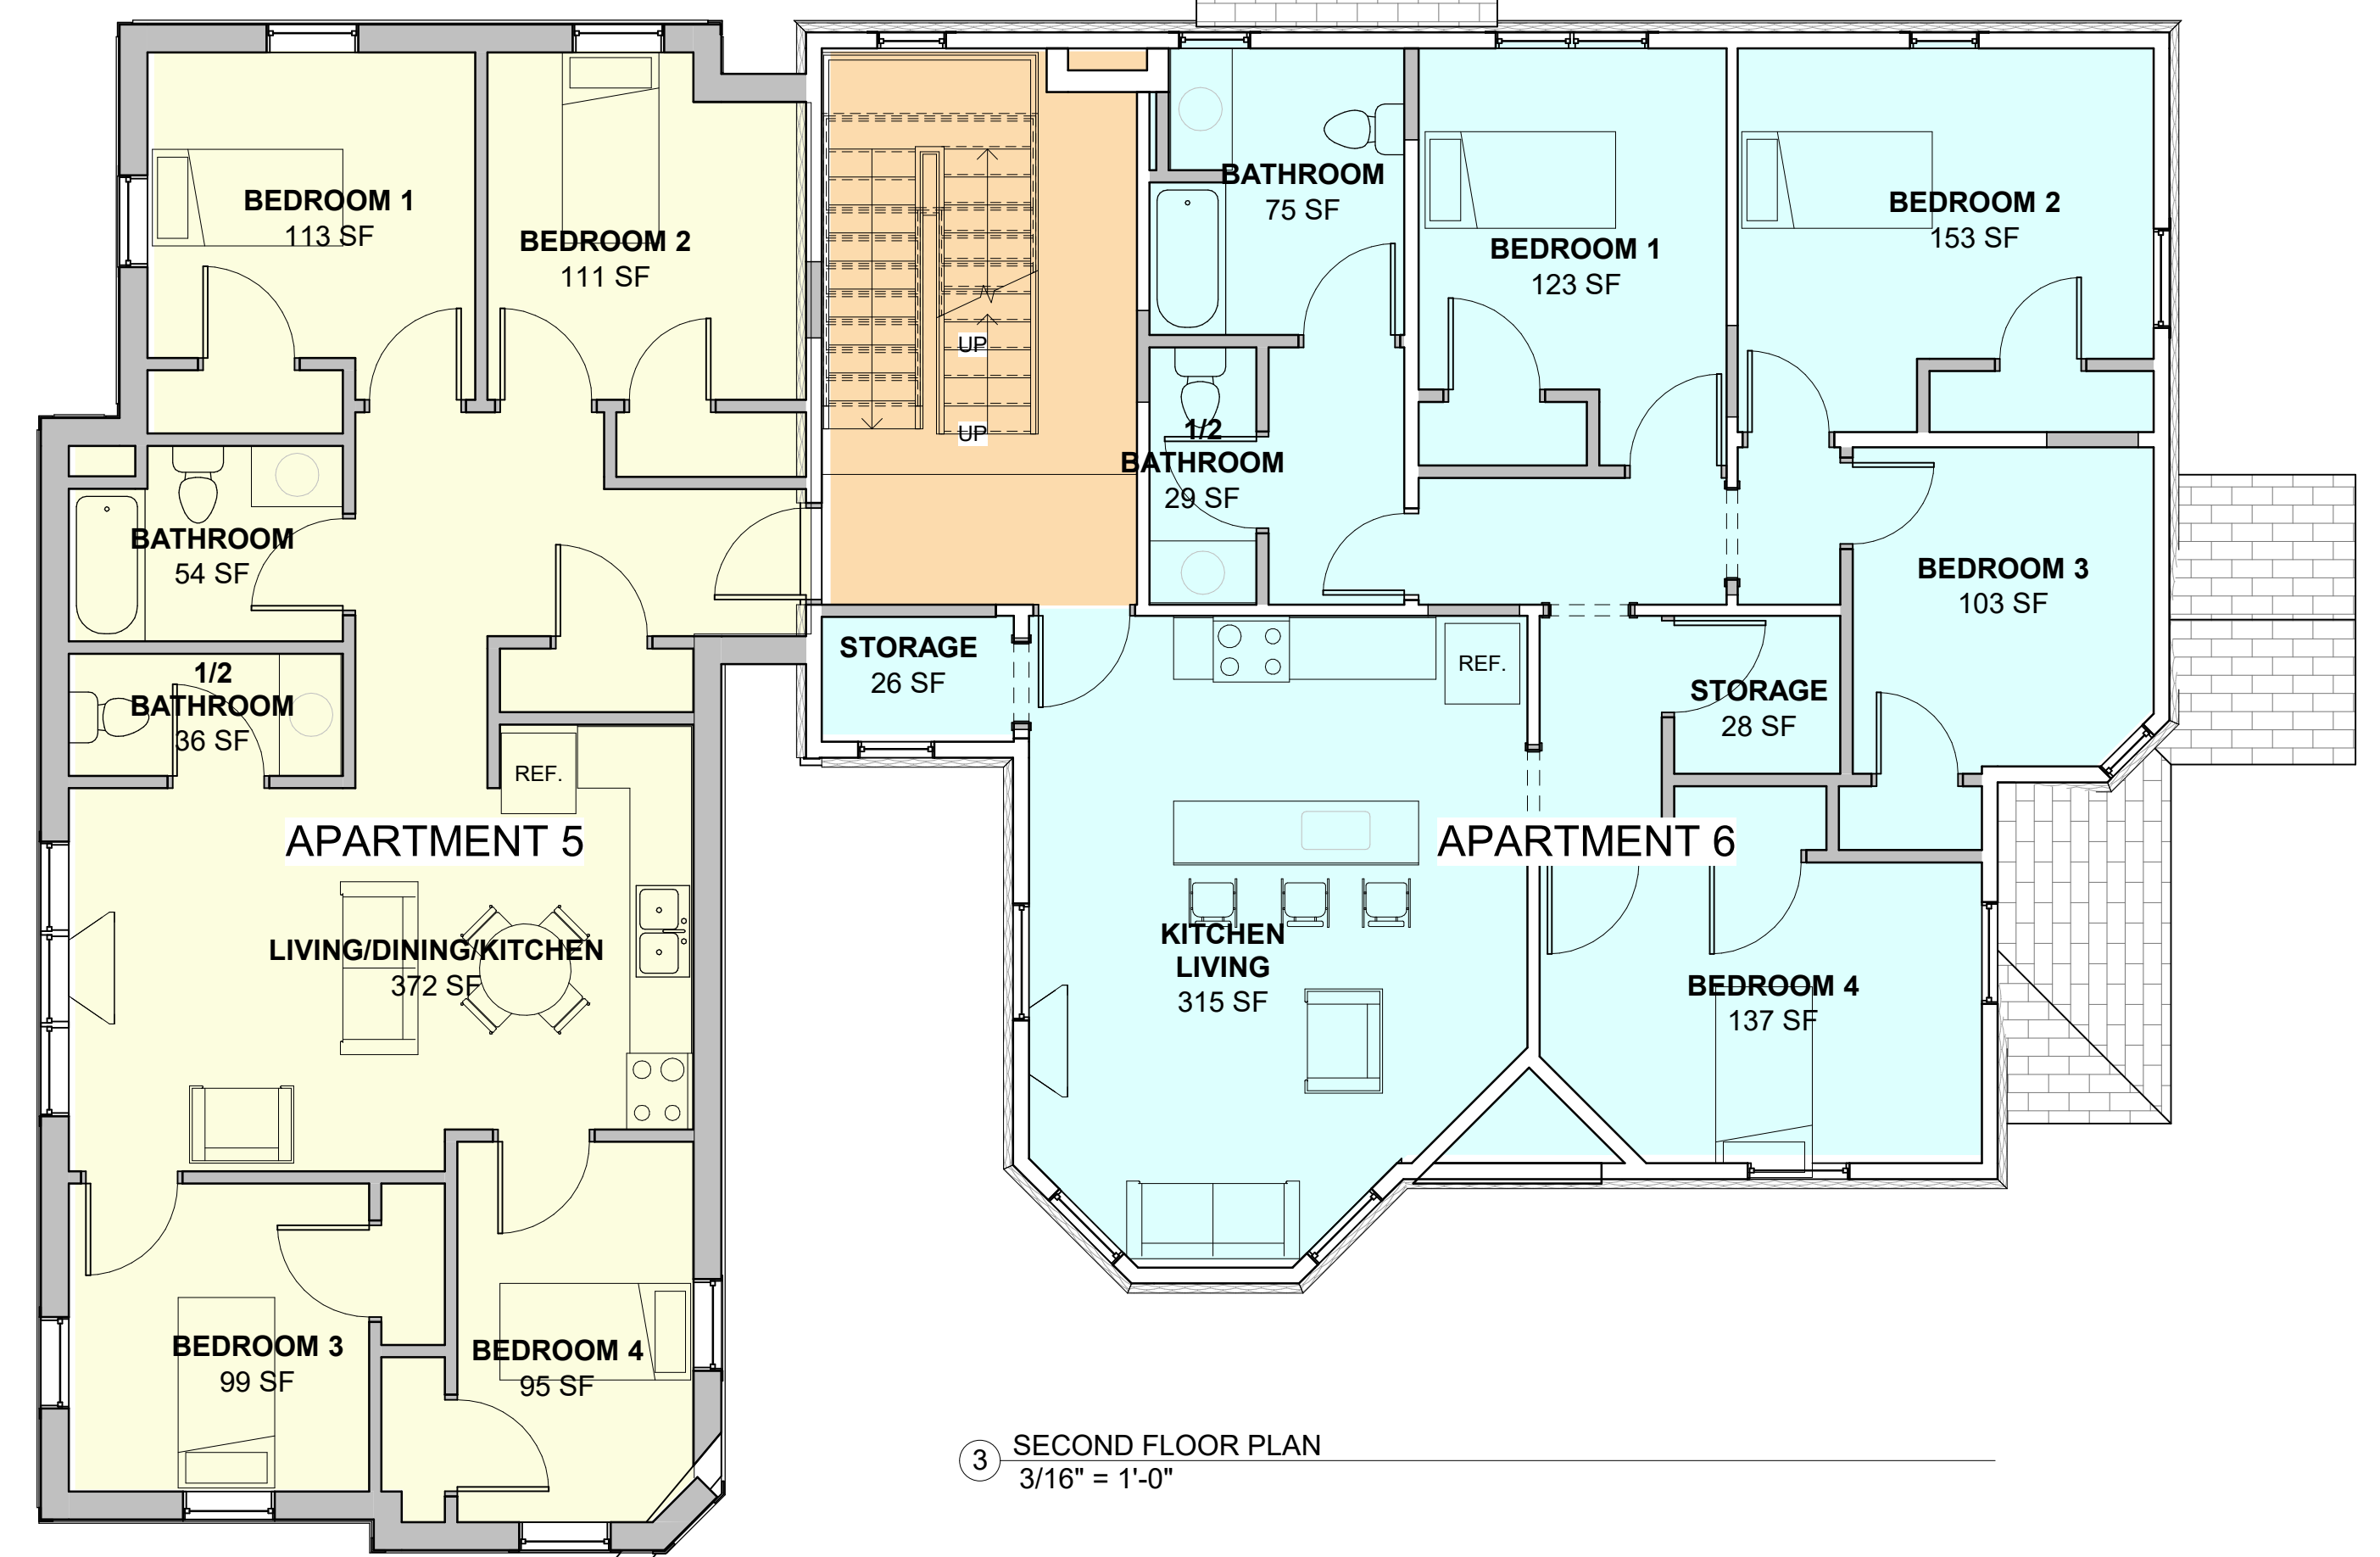

3 SECOND FLOOR PLAN  
3/16" = 1'-0"

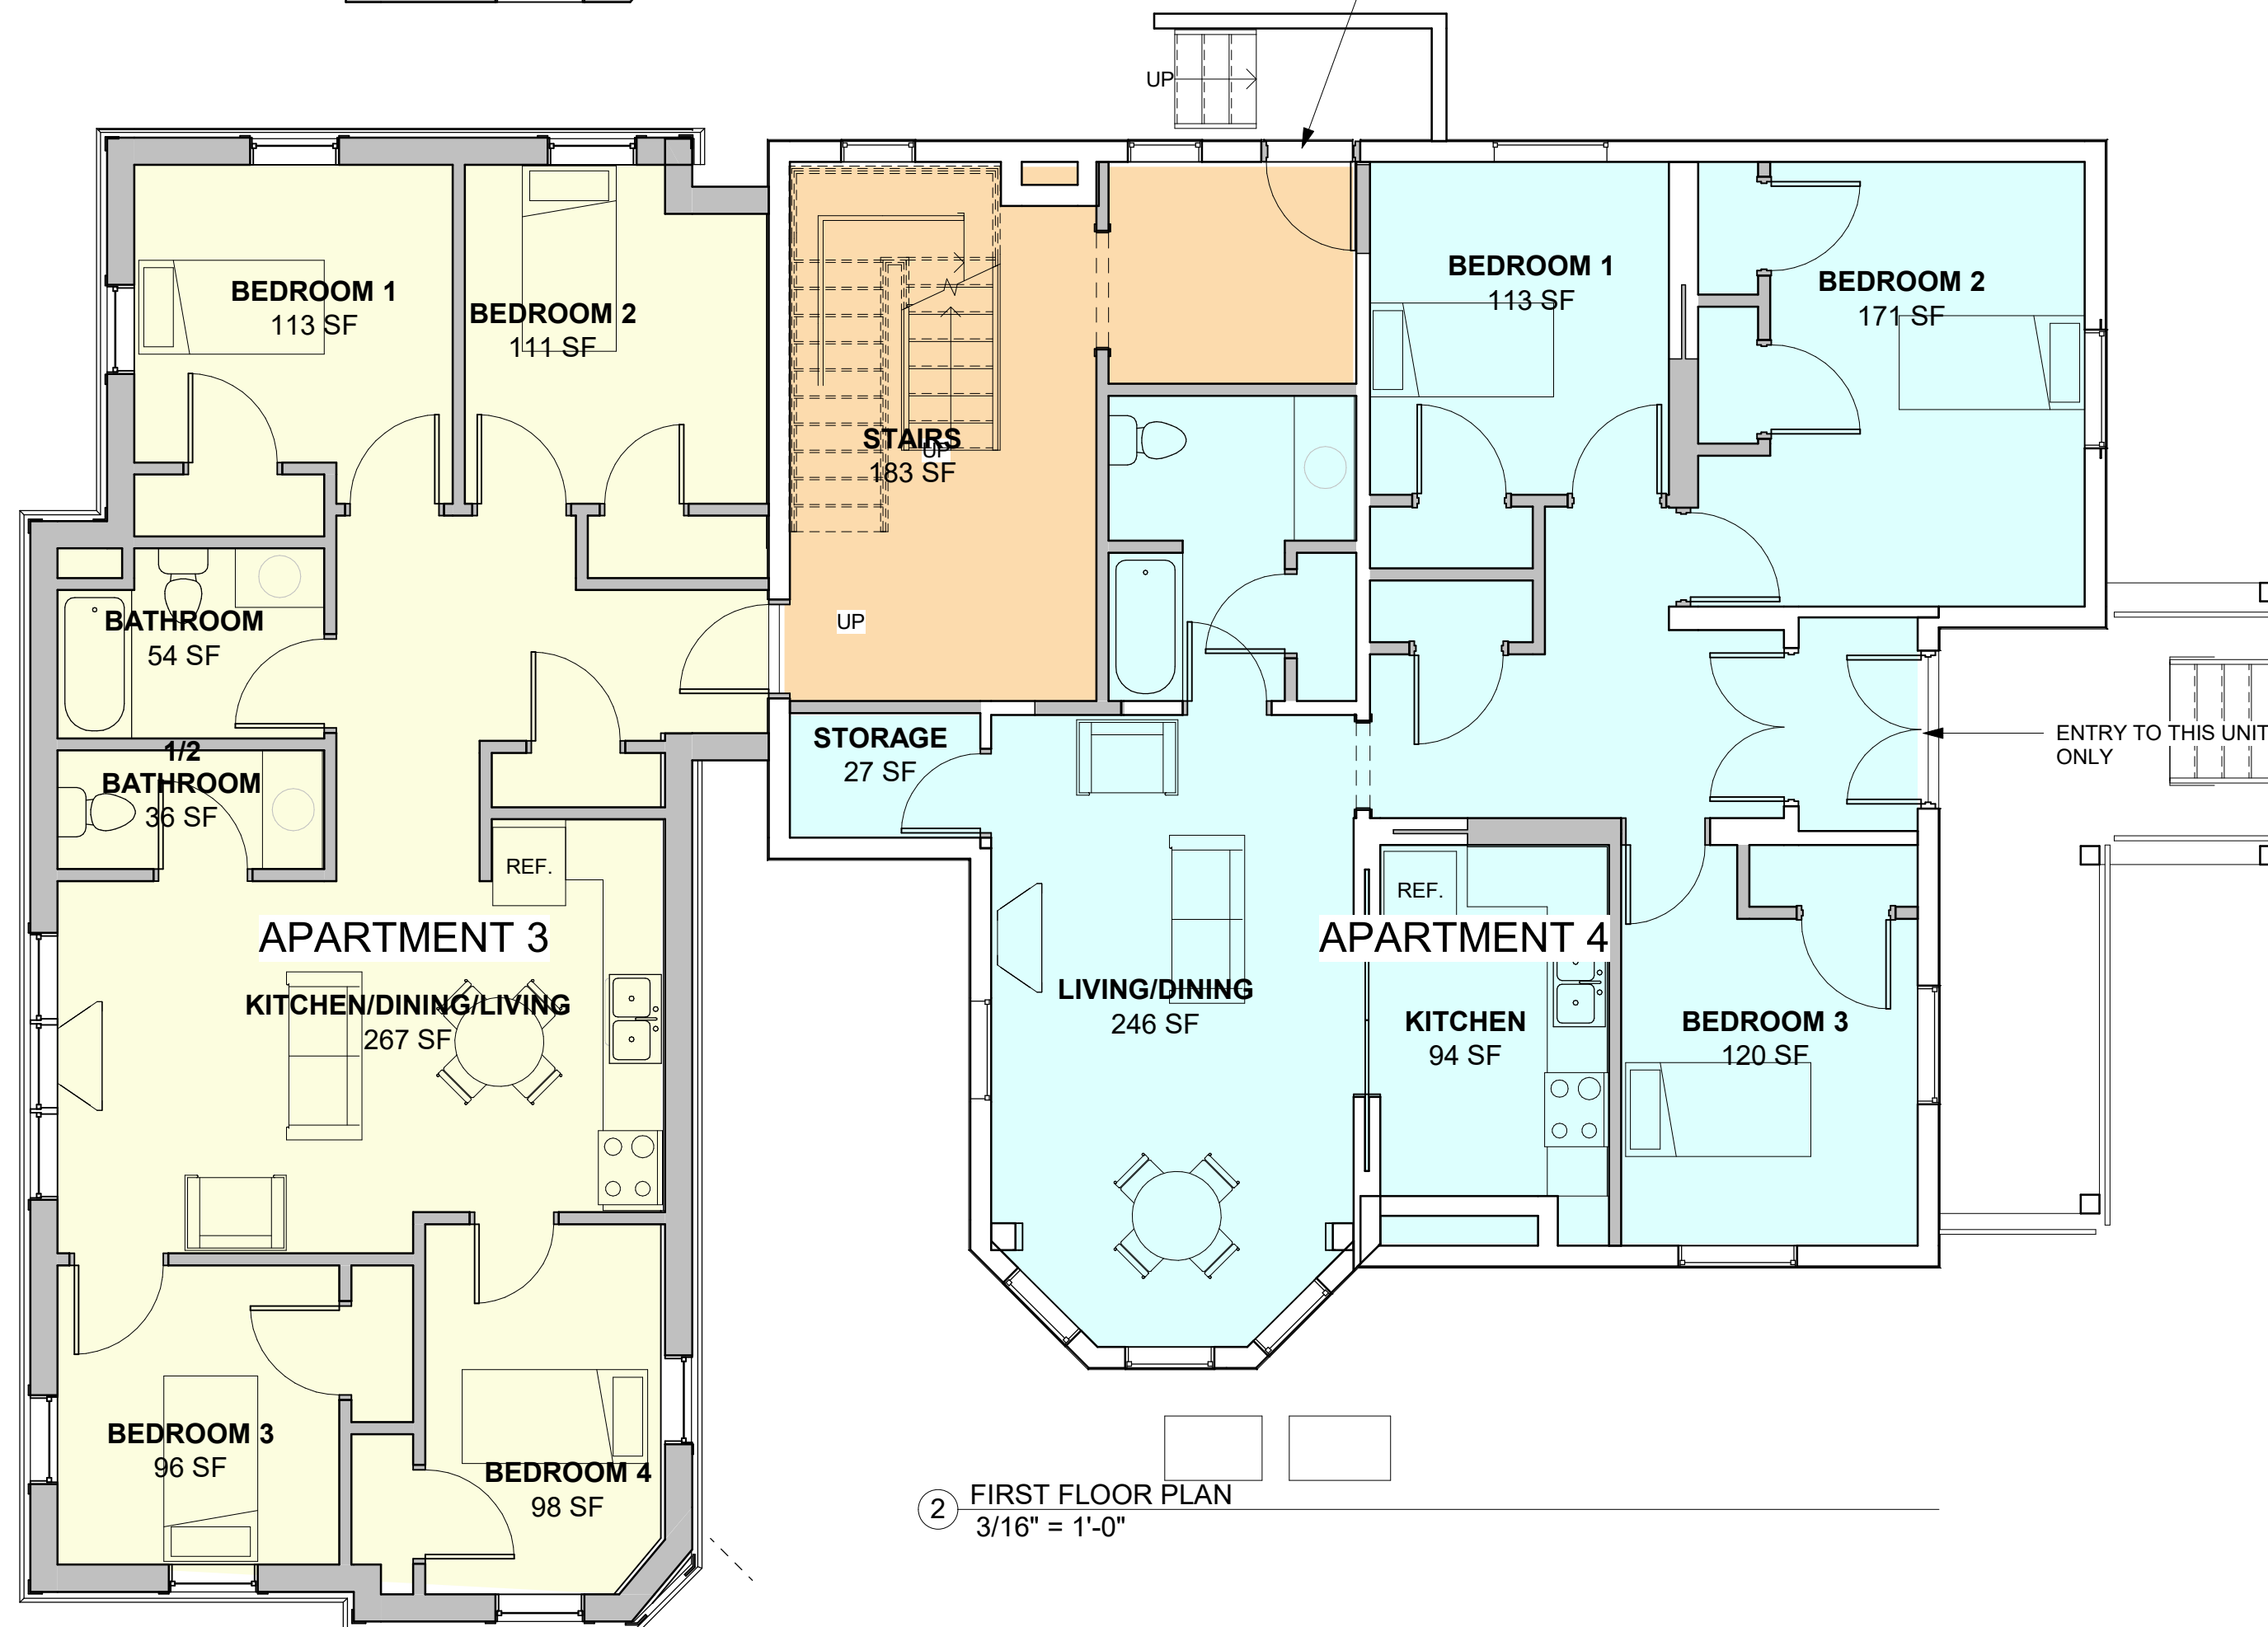

2 FIRST FLOOR PLAN  
3/16" = 1'-0"

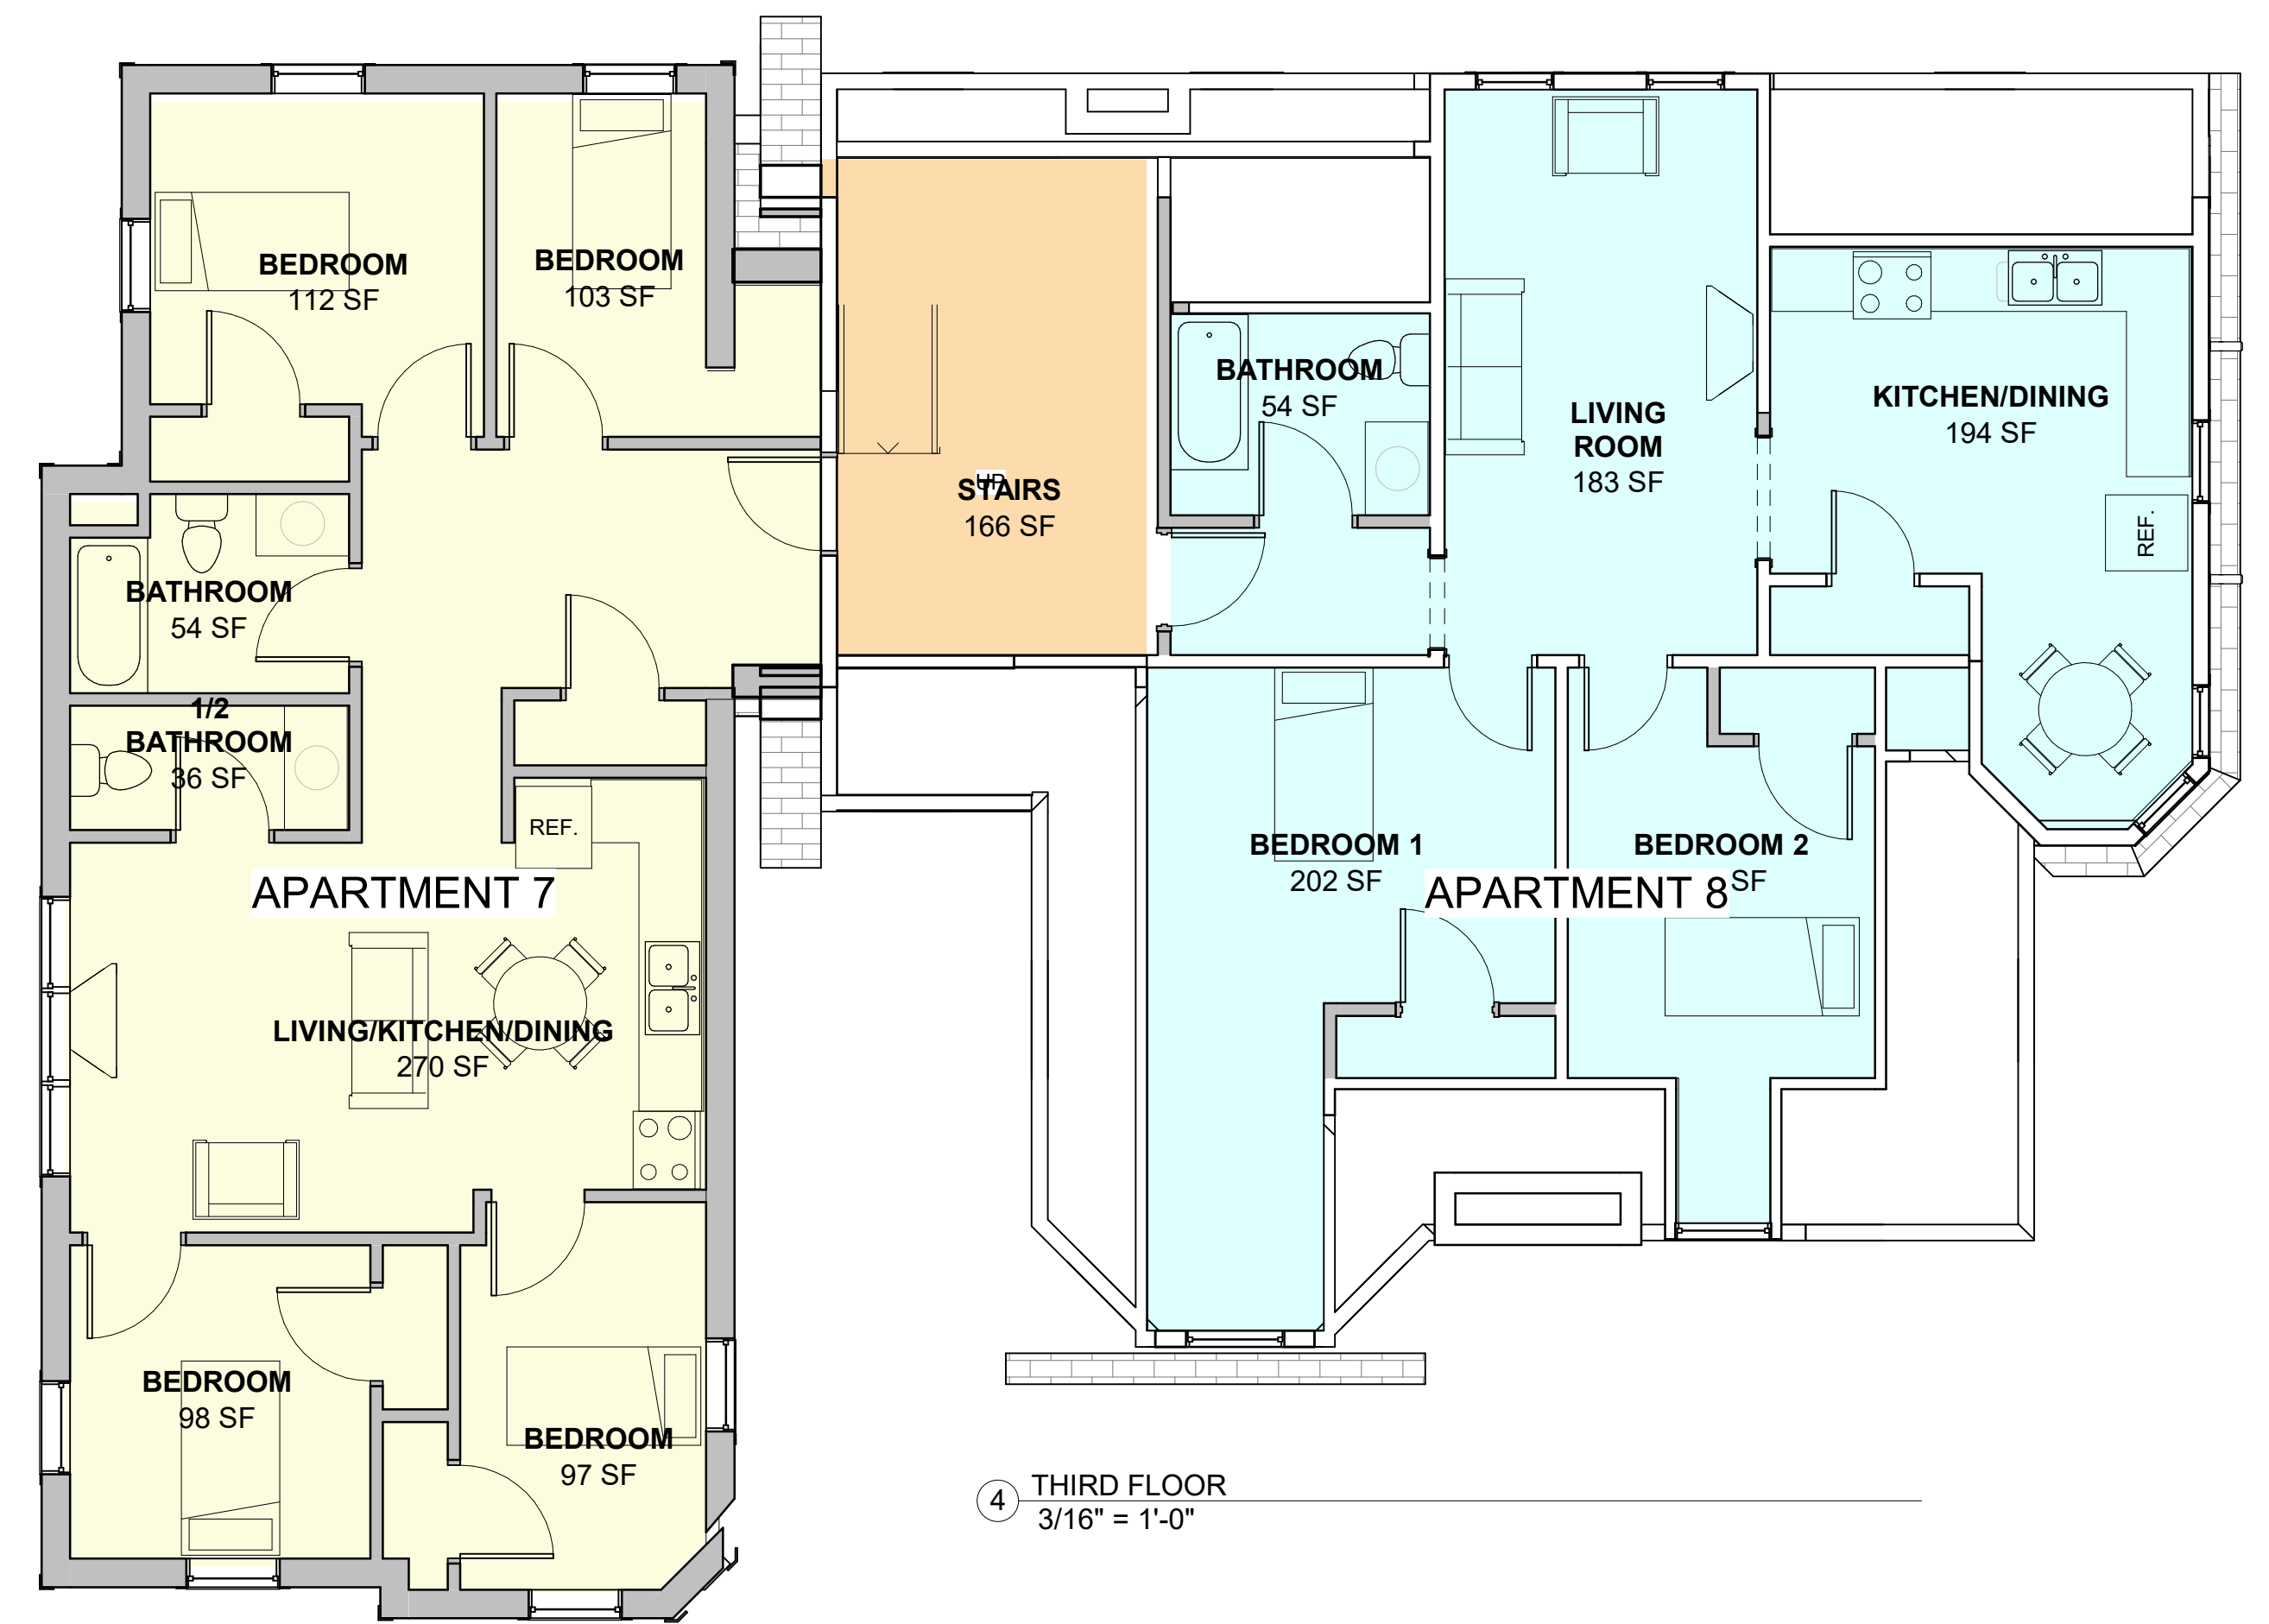

4 THIRD FLOOR  
3/16" = 1'-0"

# 308 MAIN STREET APARTMENTS

8 UNITS

## PROPOSED FLOOR PLANS

08/14/2017