

410 North Street  
Garage Renovations


Scott Goodwin (Owner)  
802-922-6336  
410 North St.  
Burlington, VT 05401

Permit Set  
Revised 7/22/16


**RECEIVED**

JUL 22 2016

DEPARTMENT OF  
PLANNING & ZONING

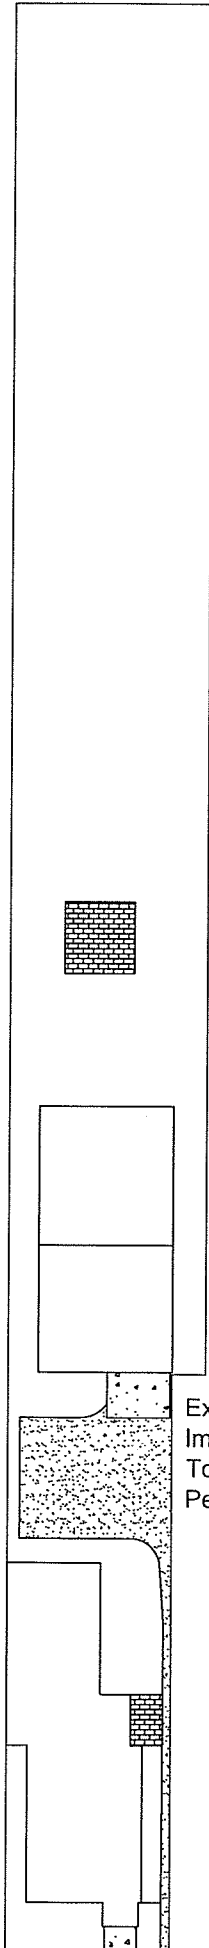

Existing Lot Coverage  
Impervious/ lot coverage = 2878.5sf  
Total Area = 9964.4  
Percent Impervious = 28.8%

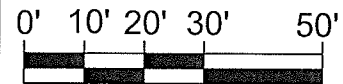

Existing Site  
Plan

**EX-1**

Date:  
7/22/16

Scale:  
1/2"=10'


Existing Lot Coverage  
Impervious/ lot coverage = 2878.5sf  
Total Area = 9964.4  
Percent Impervious = 28.8%

Proposed Lot Coverage  
Impervious/ lot coverage = 3188.3sf  
Total Area = 9964.4  
Percent Impervious = 31.99%  
Net Change = 3.19%

410 North Street  
Garage Renovations

Scott Goodwin (Owner)  
802-922-6336  
410 North St.  
Burlington, VT 05401

Permit Set  
Revised 7/25/16

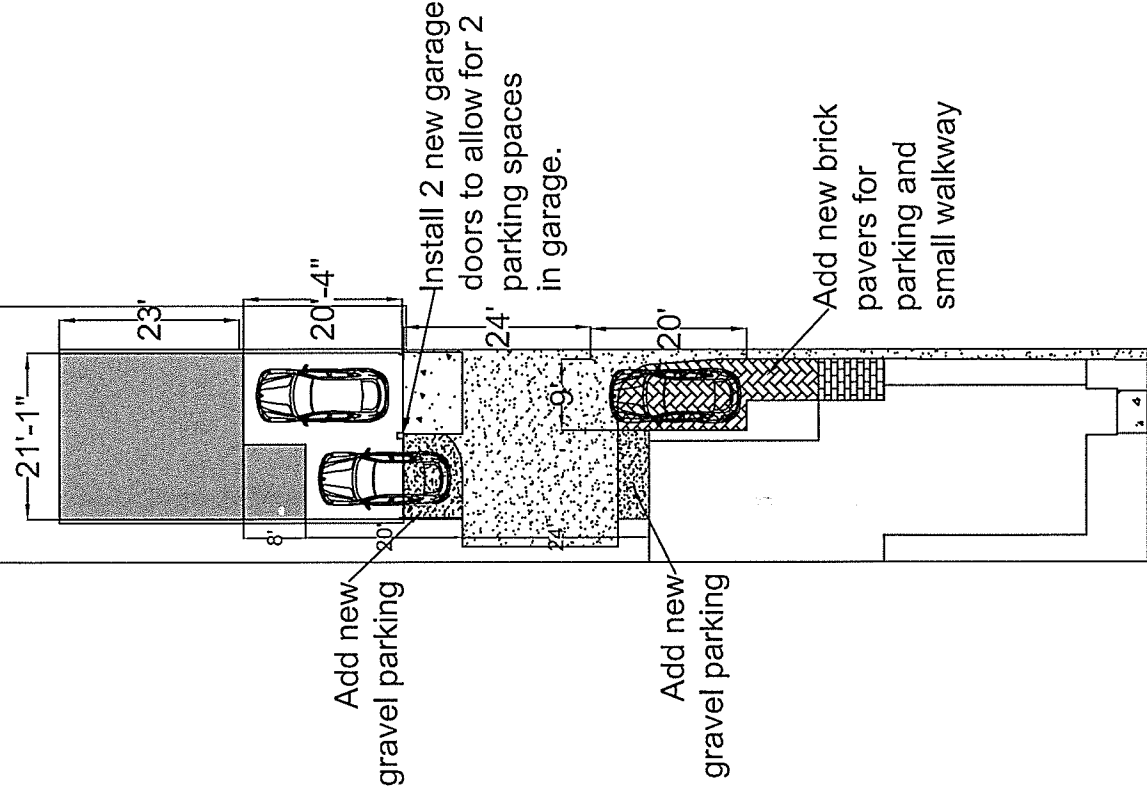


Proposed Site  
Plan

SP-1

Date: 7/25/16  
Scale: 1/2"=10'

Main Dwelling Finished Area = 1240 sf  
 Accessory Finished Area = 520 sf  
 Total Finished Area = 1760  
 Percent = 29.5%

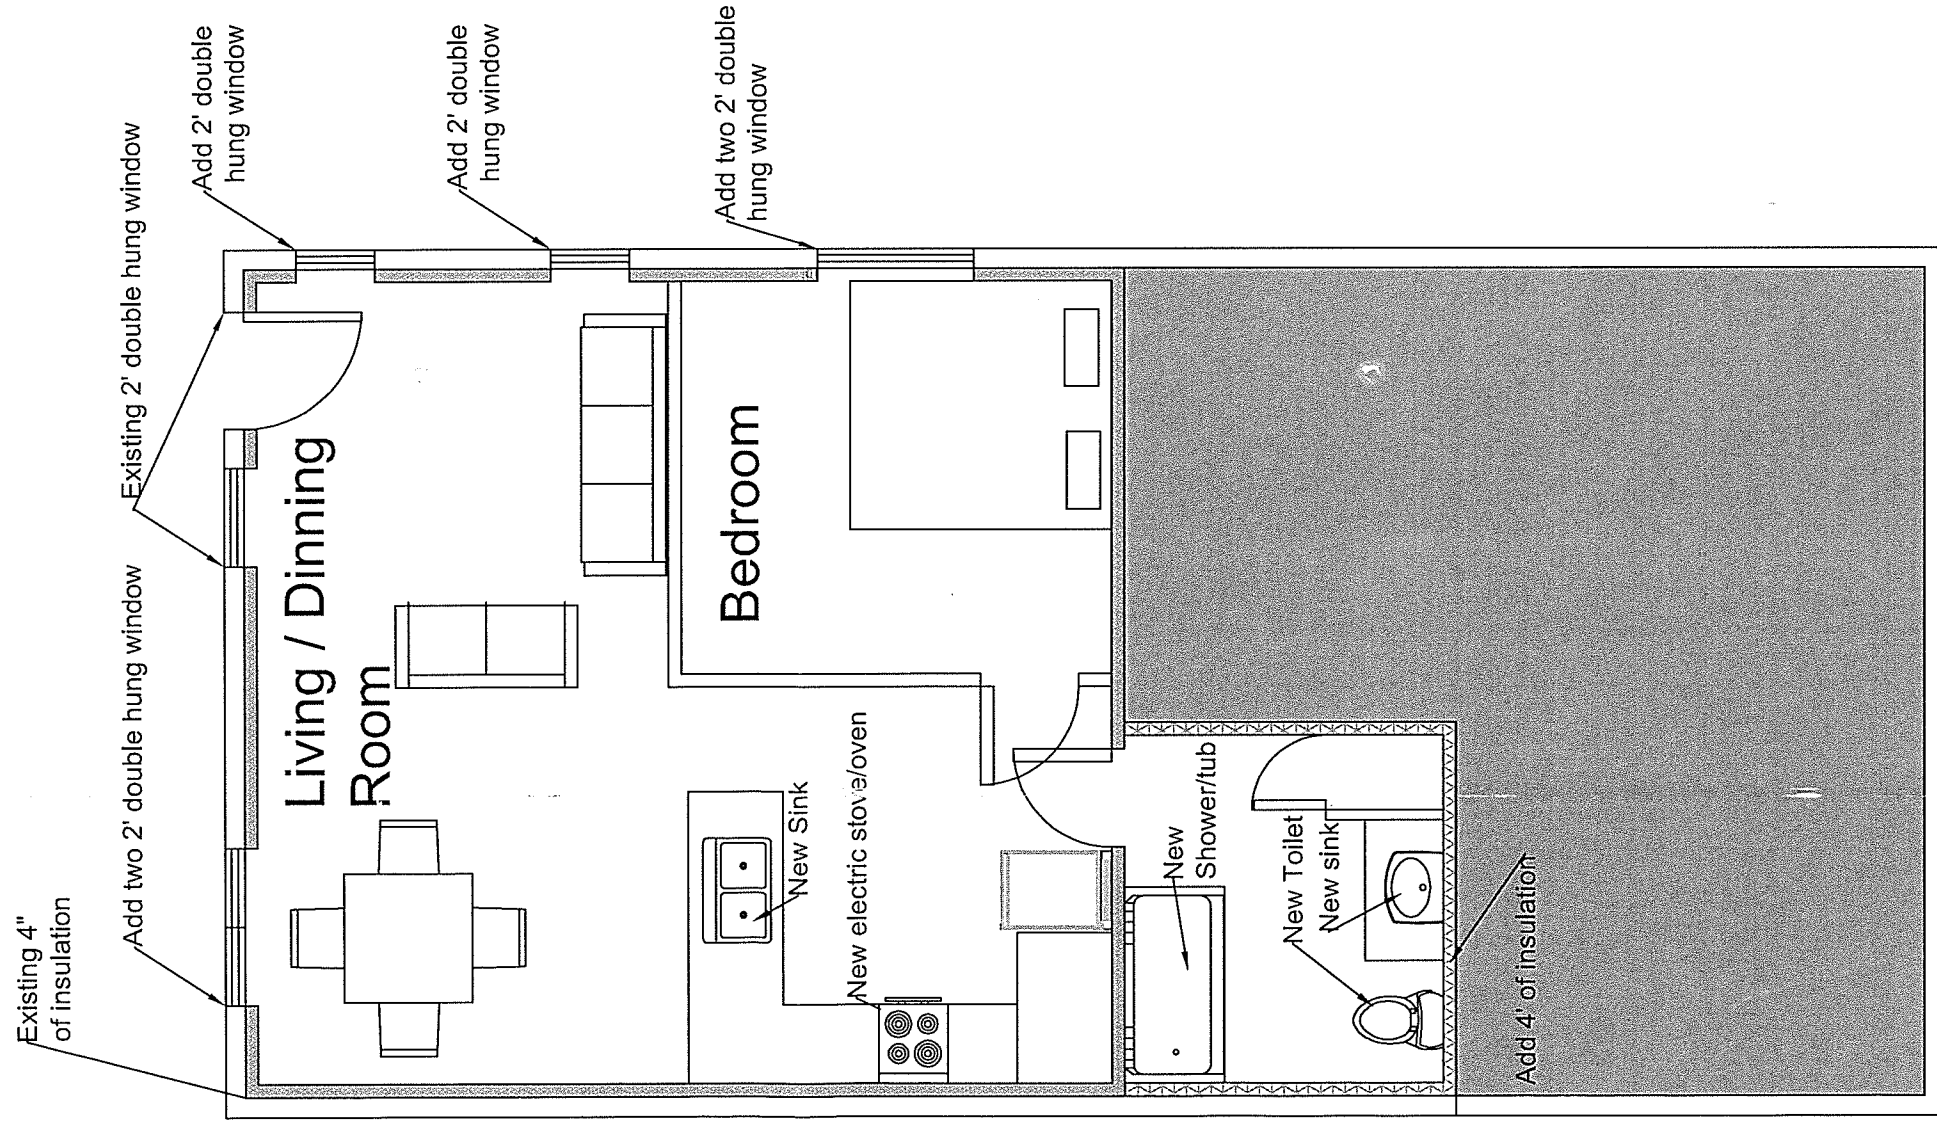

410 North Street  
Garage Renovations

Scott Goodwin (Owner)  
802-922-6336  
410 North St.  
Burlington, VT 05401

Permit Set  
Revised 7/25/16

**RECEIVED**

JUL 25 2016

DEPARTMENT OF  
PLANNING & ZONING



Architectural  
Plan

**A-1**

Date:  
7/25/16

Scale:  
1/4"=1'

	Existing	Proposed	Total
Patio	139		
Garage	969		
Parking lot / driveway	684		
New - South of garage		77	
New - North of house		45	
New - Brick Pavers		187	
House	1022		
Side entrance walk	44		
Front entrance walk	21		
Total	2879	309	3188