


① FIRST FLOOR NEW+DEMO  
 1/4" = 1'-0"

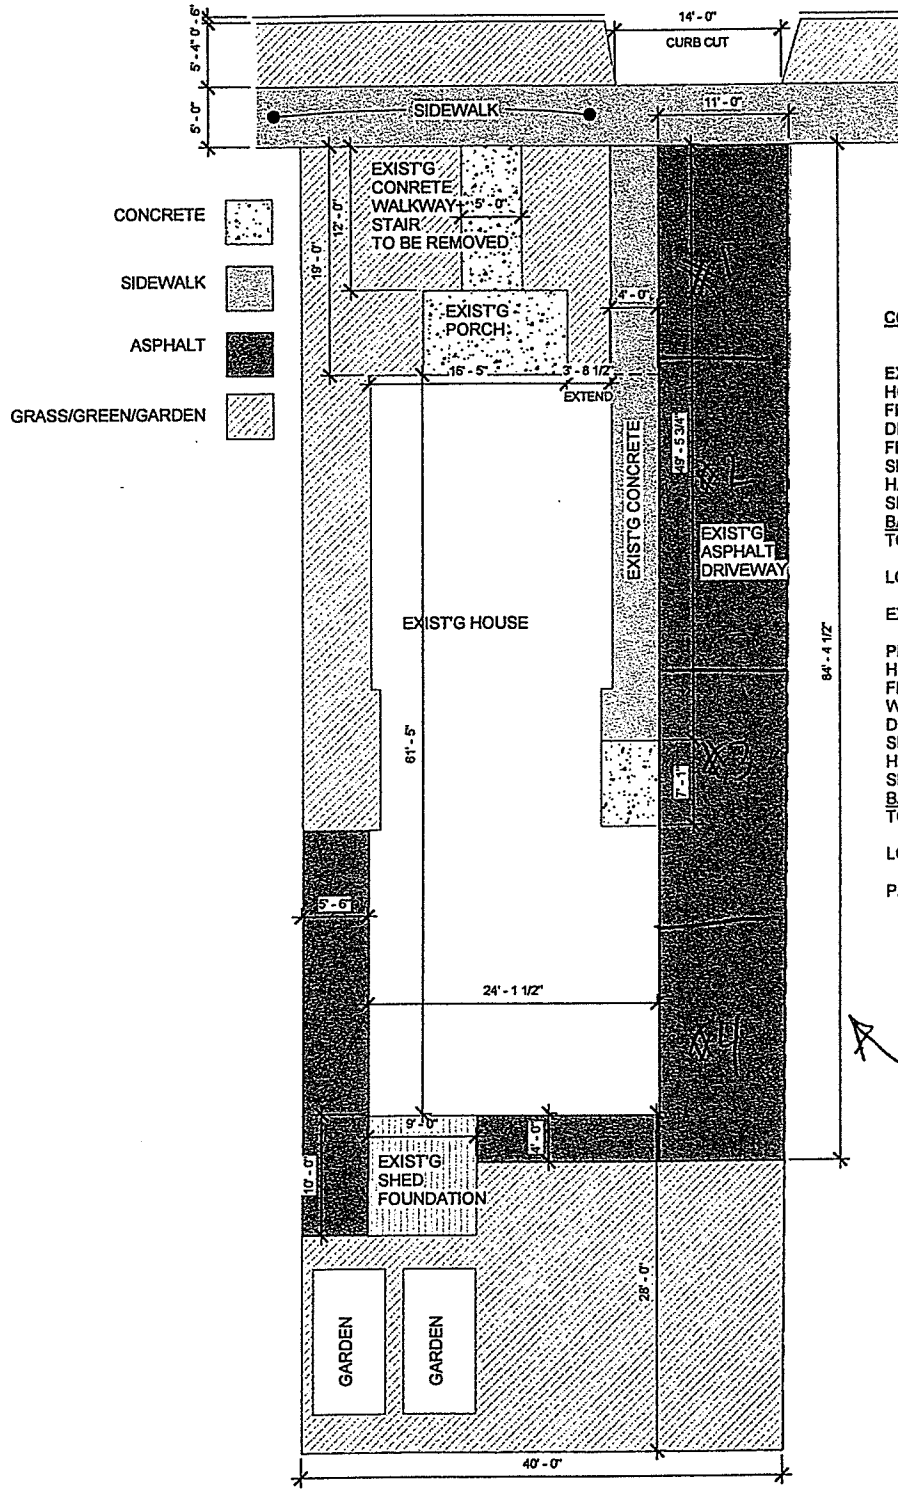

**COVERAGE CALCULATIONS:**

**EXISTING:**

HOUSE (24'X60')	1300 S/F
FRONT PORCH (7'X12')	84 S/F
DRIVE (11'X84')	913 S/F
FRONT WALKWAY (5'X12')	60 S/F
SIDE WALKWAY (4'X 50')	200 S/F
HARDSCAPE (ASPHALT)	245 S/F
SHED FOUNDATION (9'X10')	90 S/F
BACK STOOP (7'X4'6")	34 S/F
<b>TOTAL:</b>	<b>2,926 S/F</b>

LOT SIZE (110'X40) 4400 S/F  
 EXISTING COVERAGE (2,926/4400) X 100 =67%

**PROPOSED:**

HOUSE (24'X60')	1300 S/F
FRONT PORCH (7'X20')	140 S/F
WALKWAY+STAIR	36 S/F
DRIVE (11'X84')	913 S/F
SIDE WALKWAY (4'X 50')	200 S/F
HARDSCAPE (ASPHALT)	100 S/F
SHED FOUNDATION (9'X10')	90 S/F
BACK STOOP (7'X4'6")	34 S/F
<b>TOTAL:</b>	<b>2,858 S/F</b>

LOT SIZE (110'X40) 4400 S/F  
 PROPOSED COVERAGE (2,858/4400 X 100)=65%

*Existing parking Stacked*