


**94-1/2 CARRIAGE HOUSE
APARTMENT B**

RECEIVED

FEB 12 2018

DEPARTMENT OF
PLANNING & ZONING

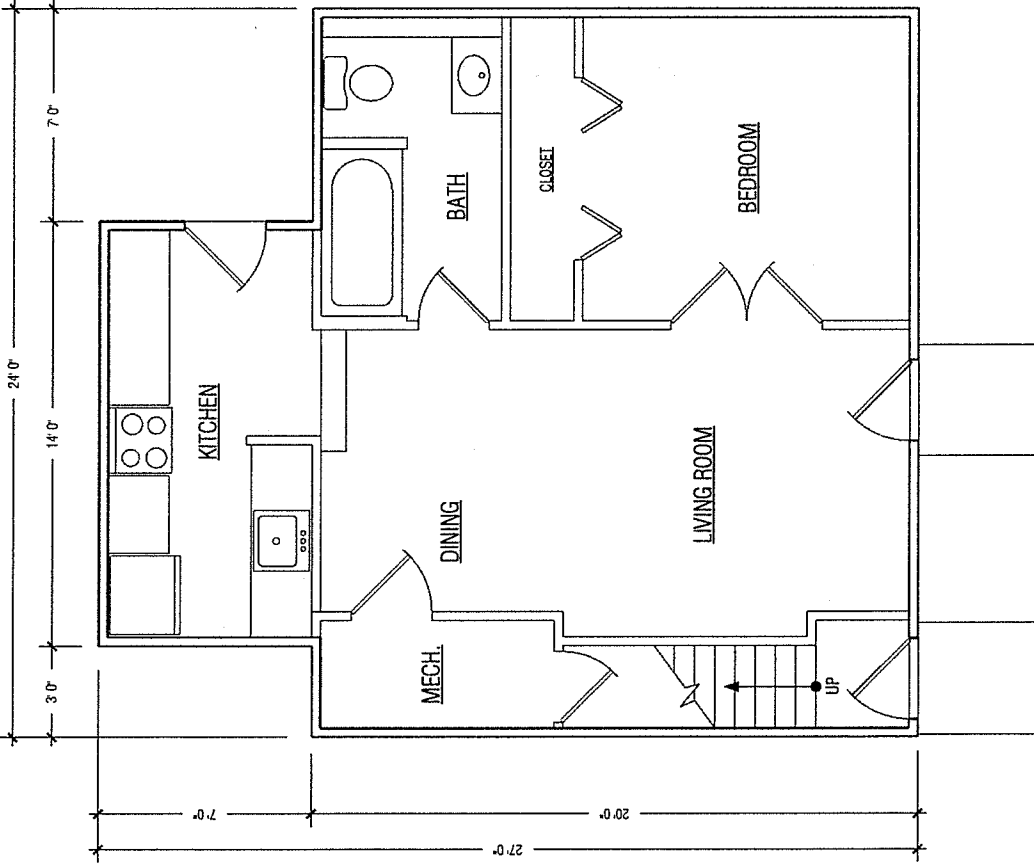

FIRST FLOOR PLAN

Scale: 1/4" = 1'

94-1/2 CARRIAGE HOUSE
APARTMENT A


RECEIVED

FEB 12 2018

DEPARTMENT OF
PLANNING & ZONING


SECOND FLOOR PLAN

Scale: 1/4" = 1'

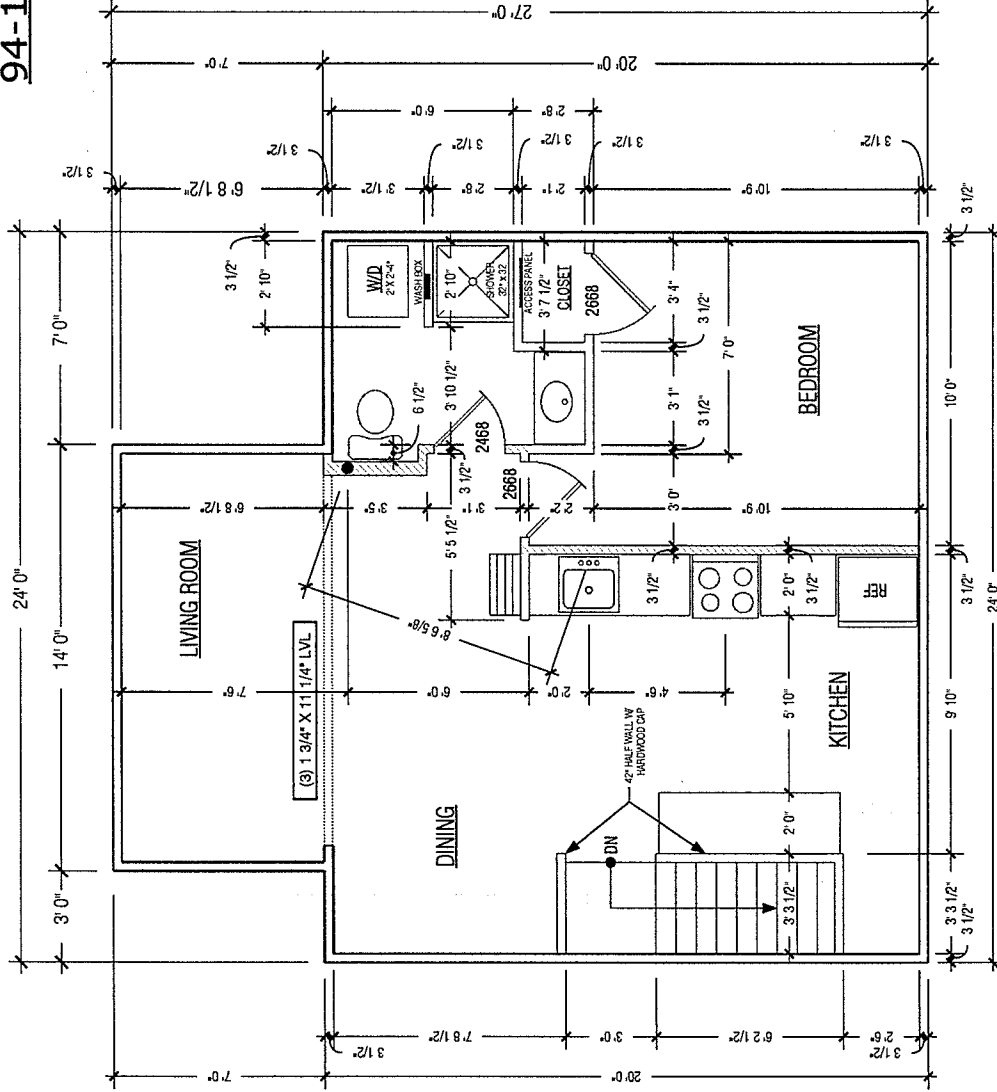

RECEIVED
FEB 12 2018

DEPARTMENT OF
PLANNING & ZONING

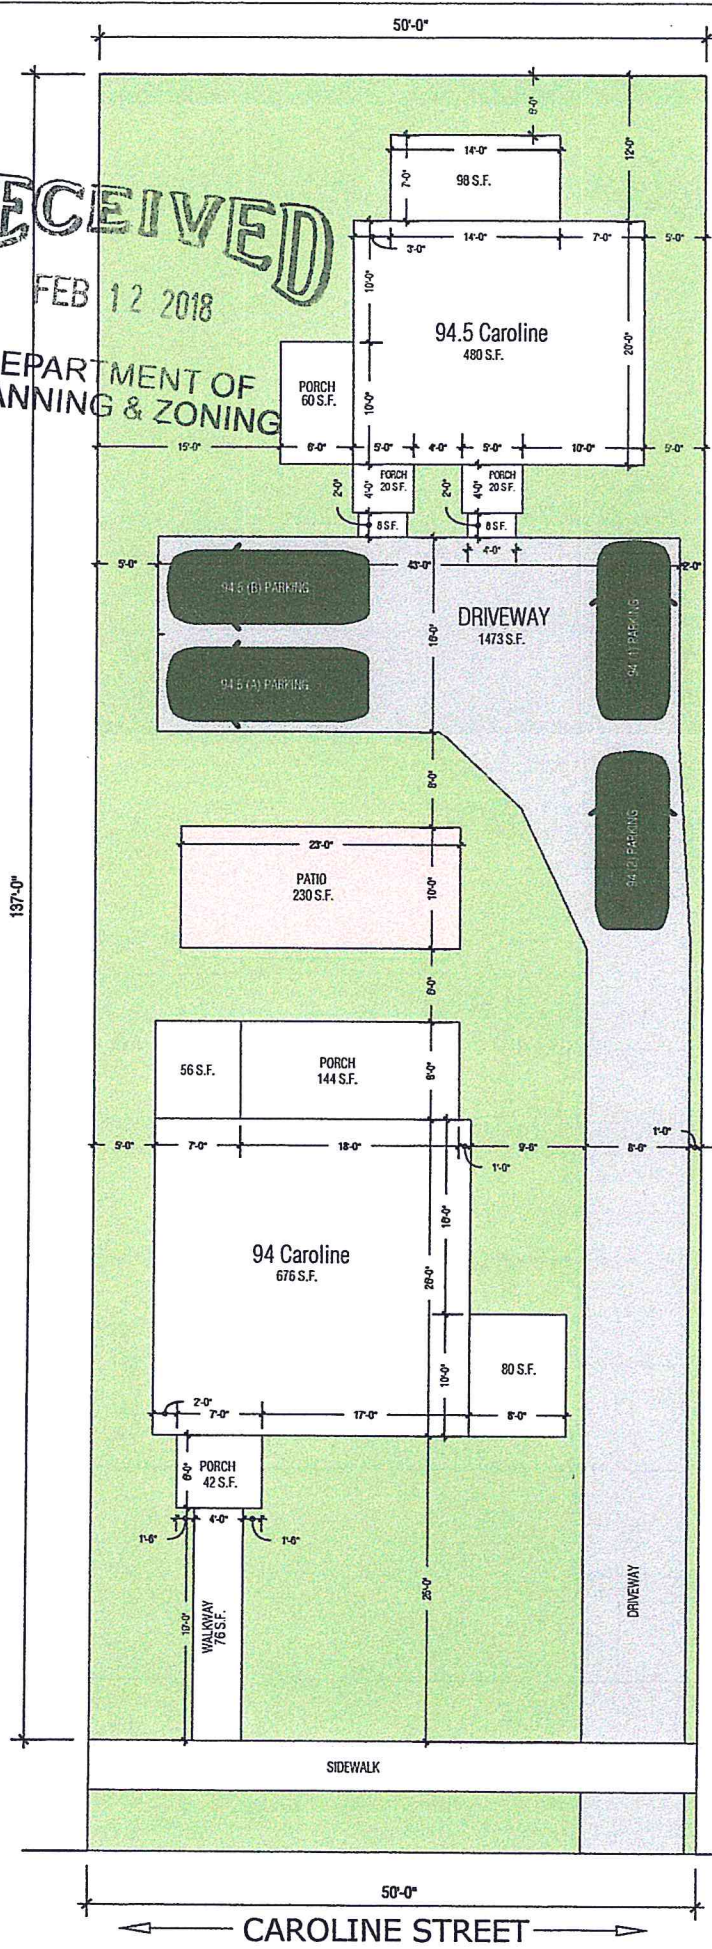

*No fence
old photo*



94 CAROLINE LOT COVERAGE	
LOT SIZE:	6850 S.F.
LOT COVERAGE:	3379 S.F.
EXISTING COVERAGE	49.33 %

SITE PLAN

Scale: 1" : 10'

