



CIVIL ENGINEERING ASSOCIATES, INC.
10 MANSFIELD VIEW LANE, SOUTH BURLINGTON, VT 05403
802-864-2323 FAX: 802-864-2271 web: www.coe-vt.com


COPYRIGHT © 2015 - ALL RIGHTS RESERVED
DRAWN: MAB
CHECKED: PBS
APPROVED: PBS

OWNER:
289 COLLEGE STREET ASSOCIATES
289-291 COLLEGE STREET
BURLINGTON VERMONT
05401

PROJECT:

289 COLLEGE STREET ASSOCIATES

289-291 COLLEGE STREET
BURLINGTON, VT

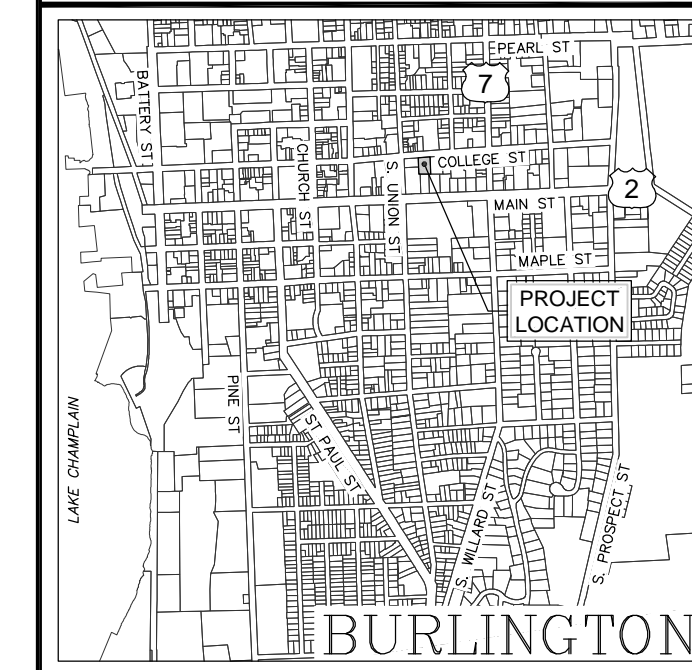

LOCATION MAP
1" = 200'

DATE	CHECKED	REVISION
2/17/15	PBS	LOCAL STORMWATER SUBMITTAL

DETAILS

DATE: NOV., 2014
SCALE: AS SHOWN
DRAWING NUMBER: **C2.0**
PROJ. NO.: 14216

