

RECEIVED

MAR 13 2018

DEPARTMENT OF
PLANNING & ZONING

Proposed Project
10 X 7.8


House = 924
Sq. Ft.
Included (2)
Porches

DRIVE
WAY
225 SPFT

RECEIVED

MAR 13 2018

DEPARTMENT OF
PLANNING & ZONING

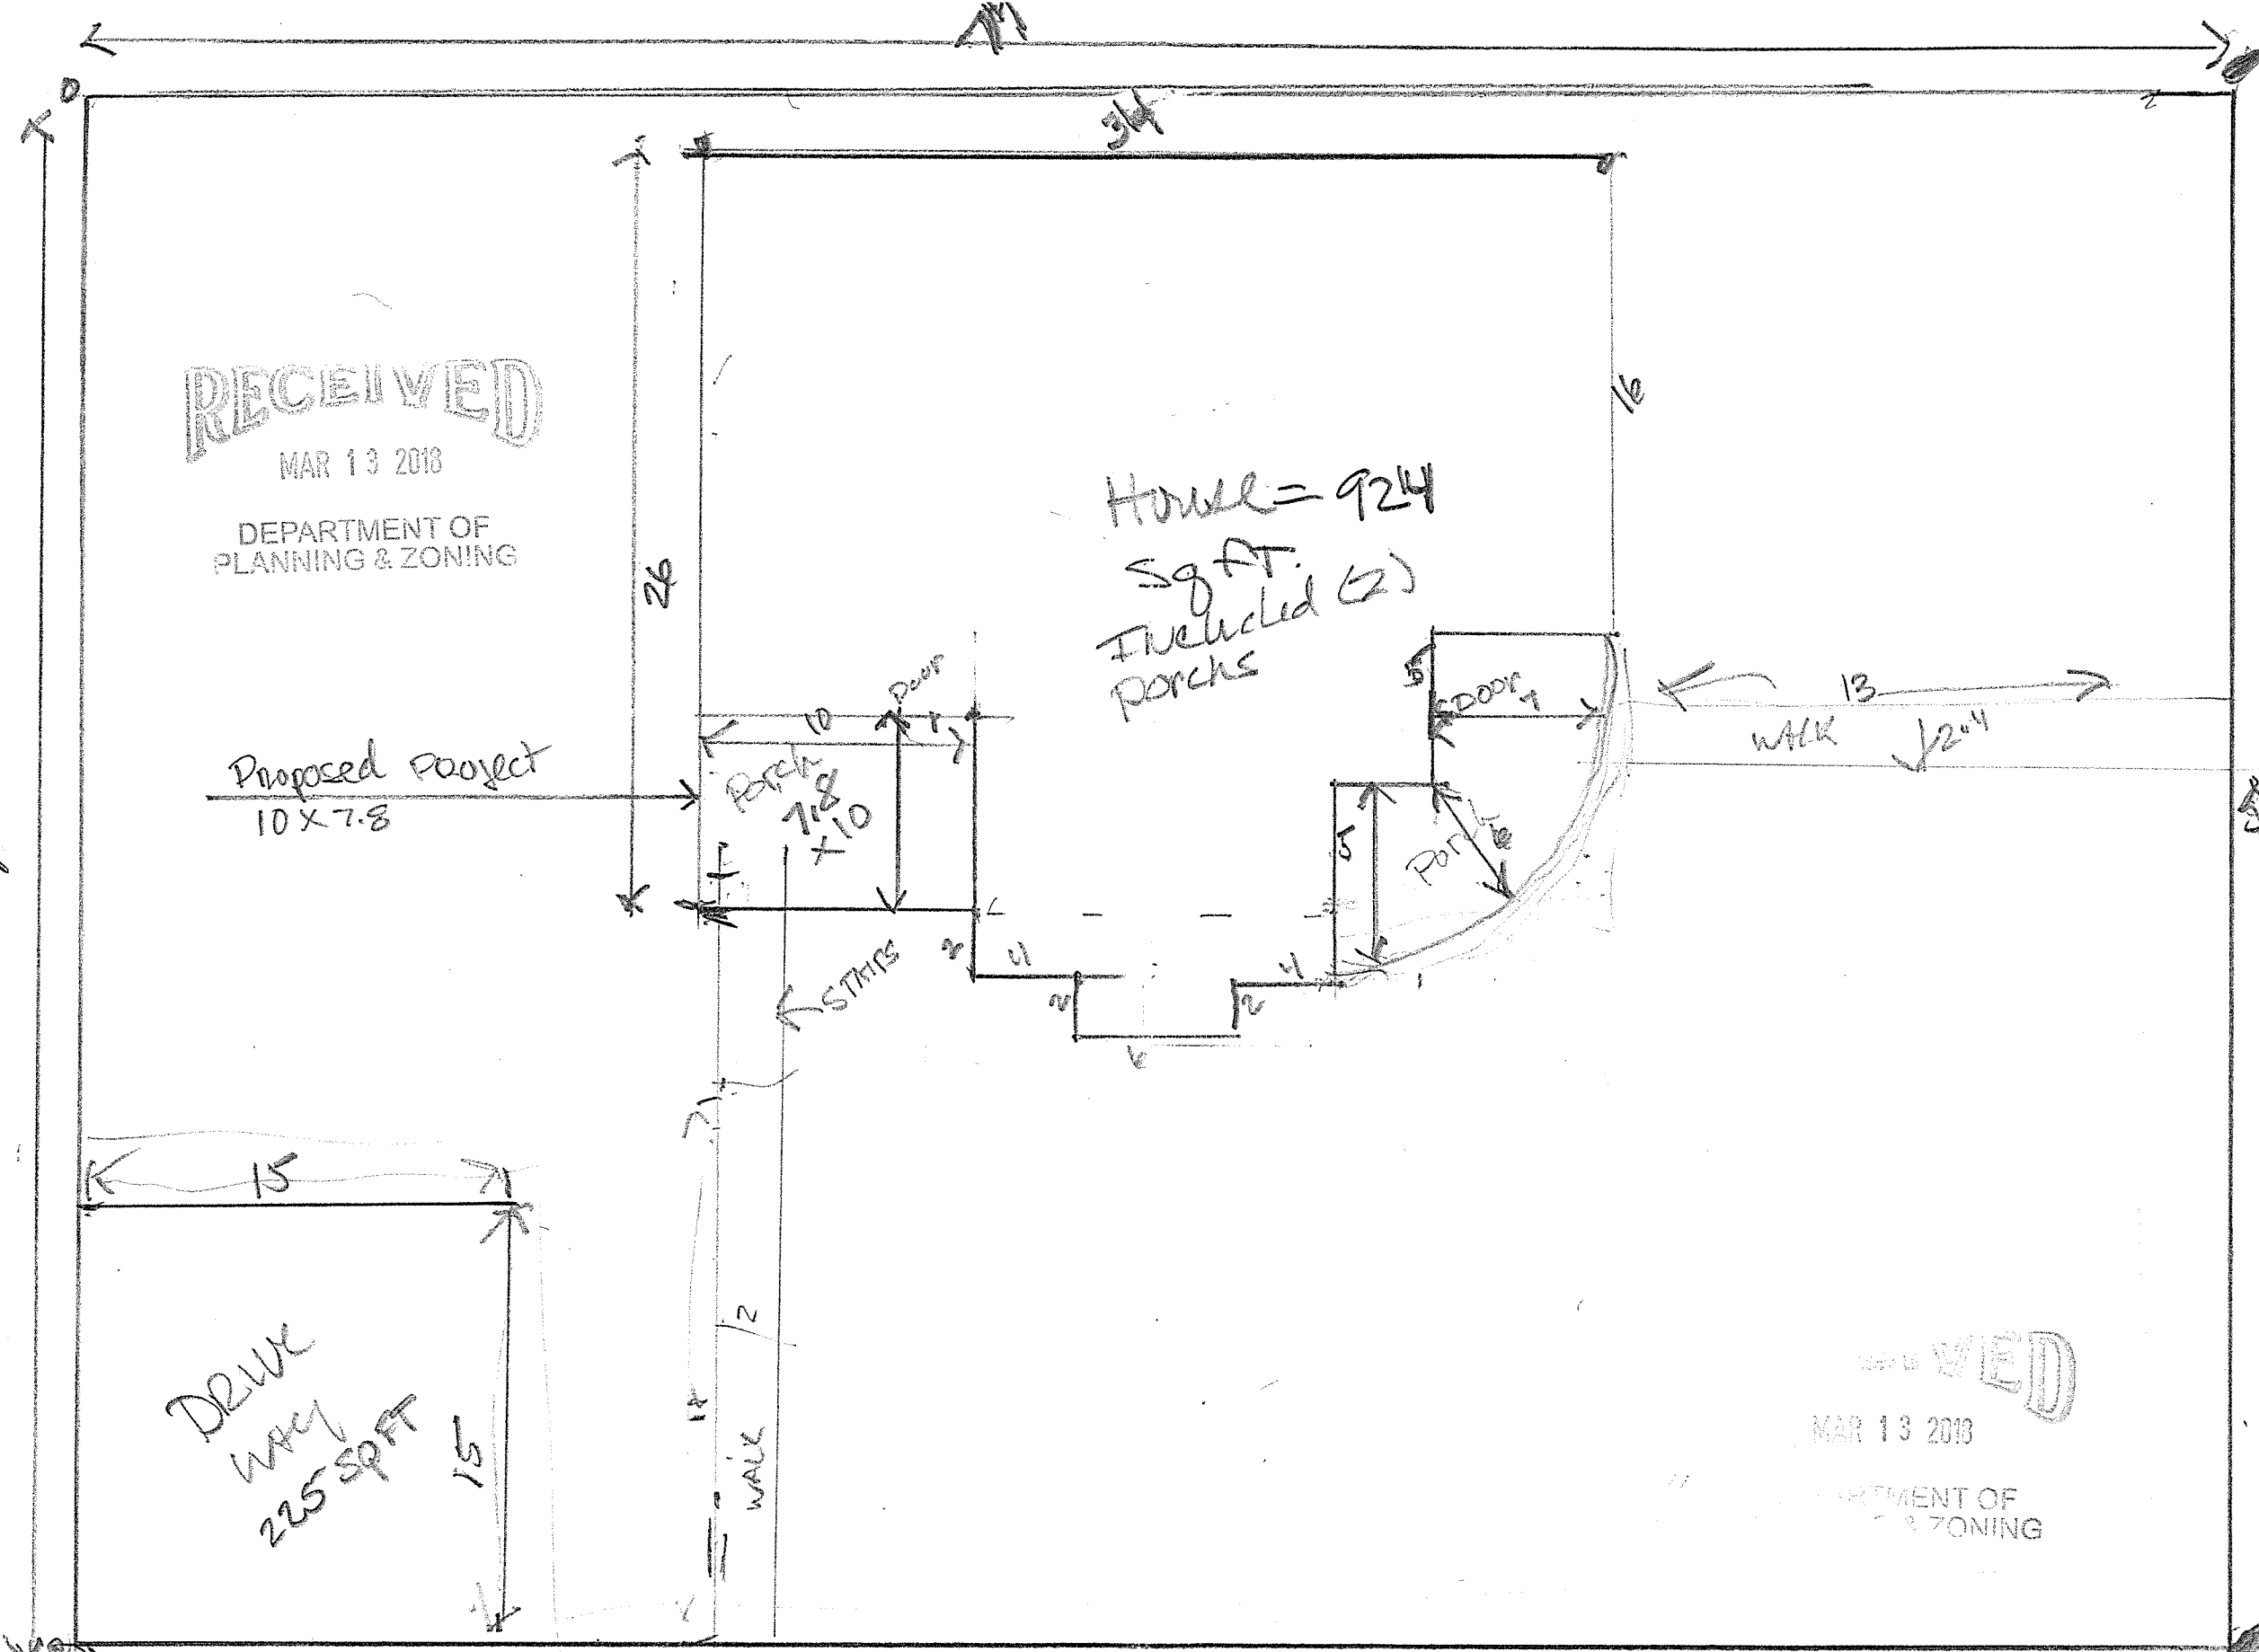


41676

54

54


714

COLUMBIA ST

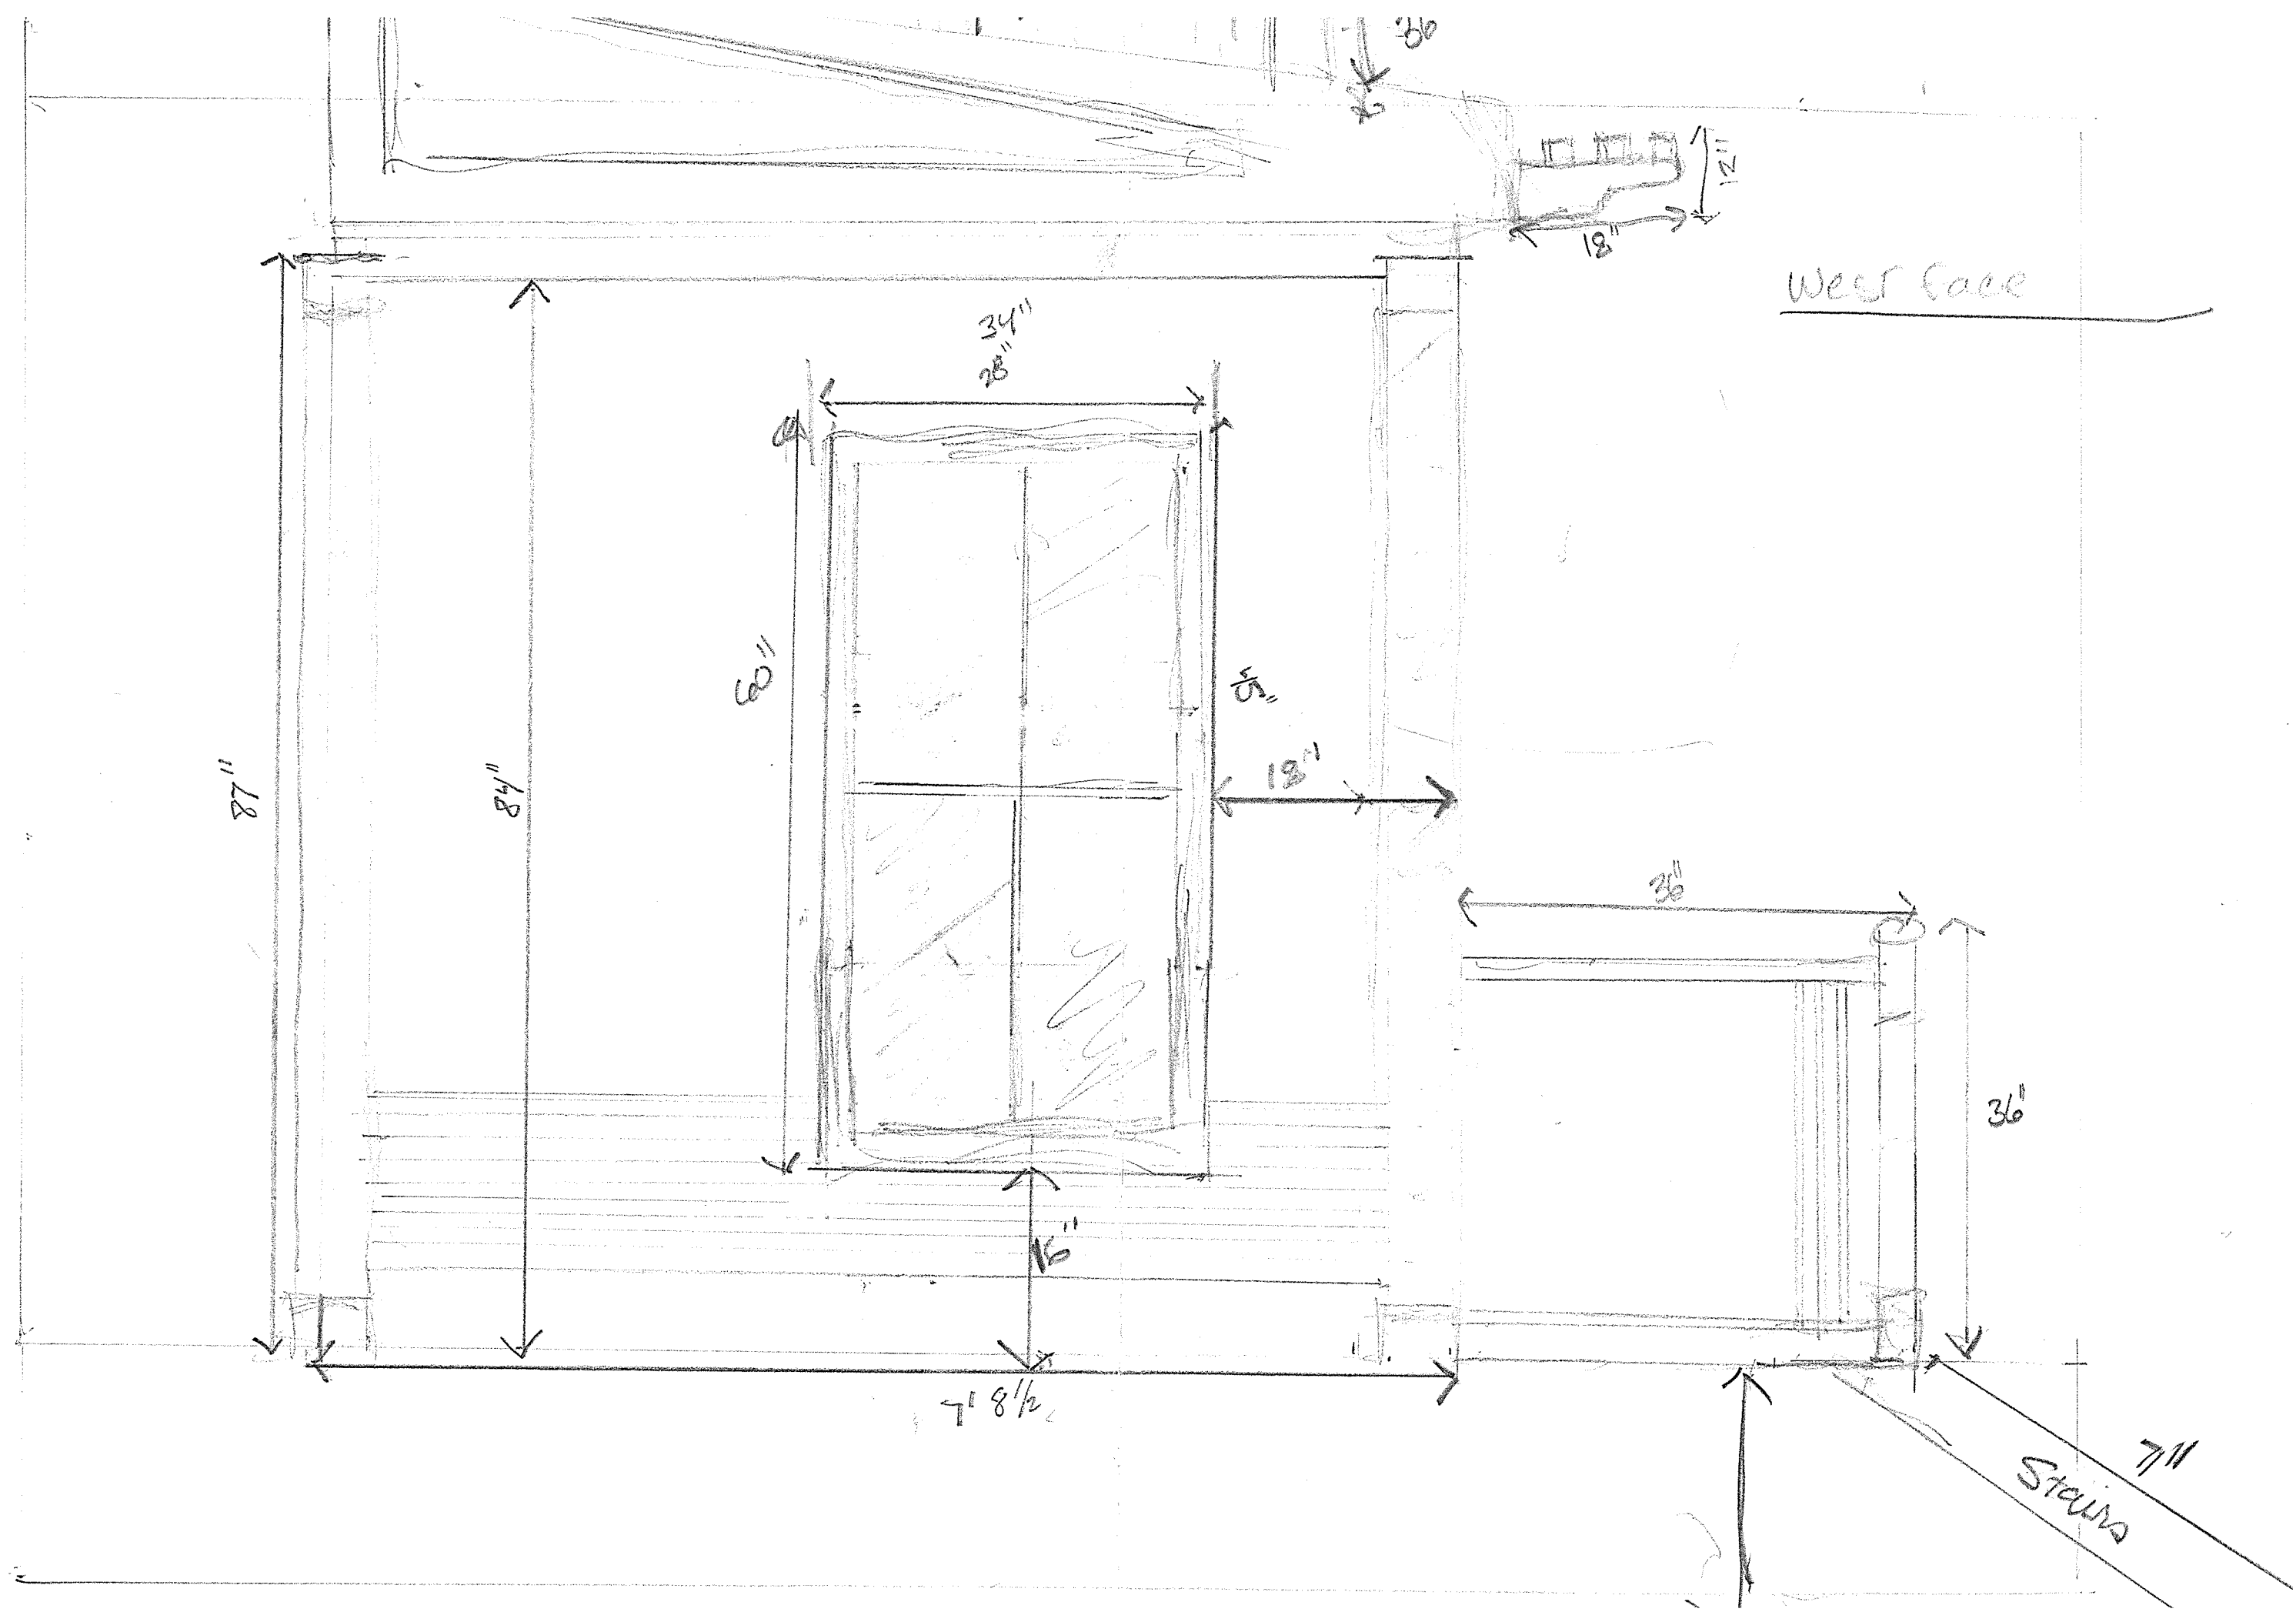

South Side


Pergola

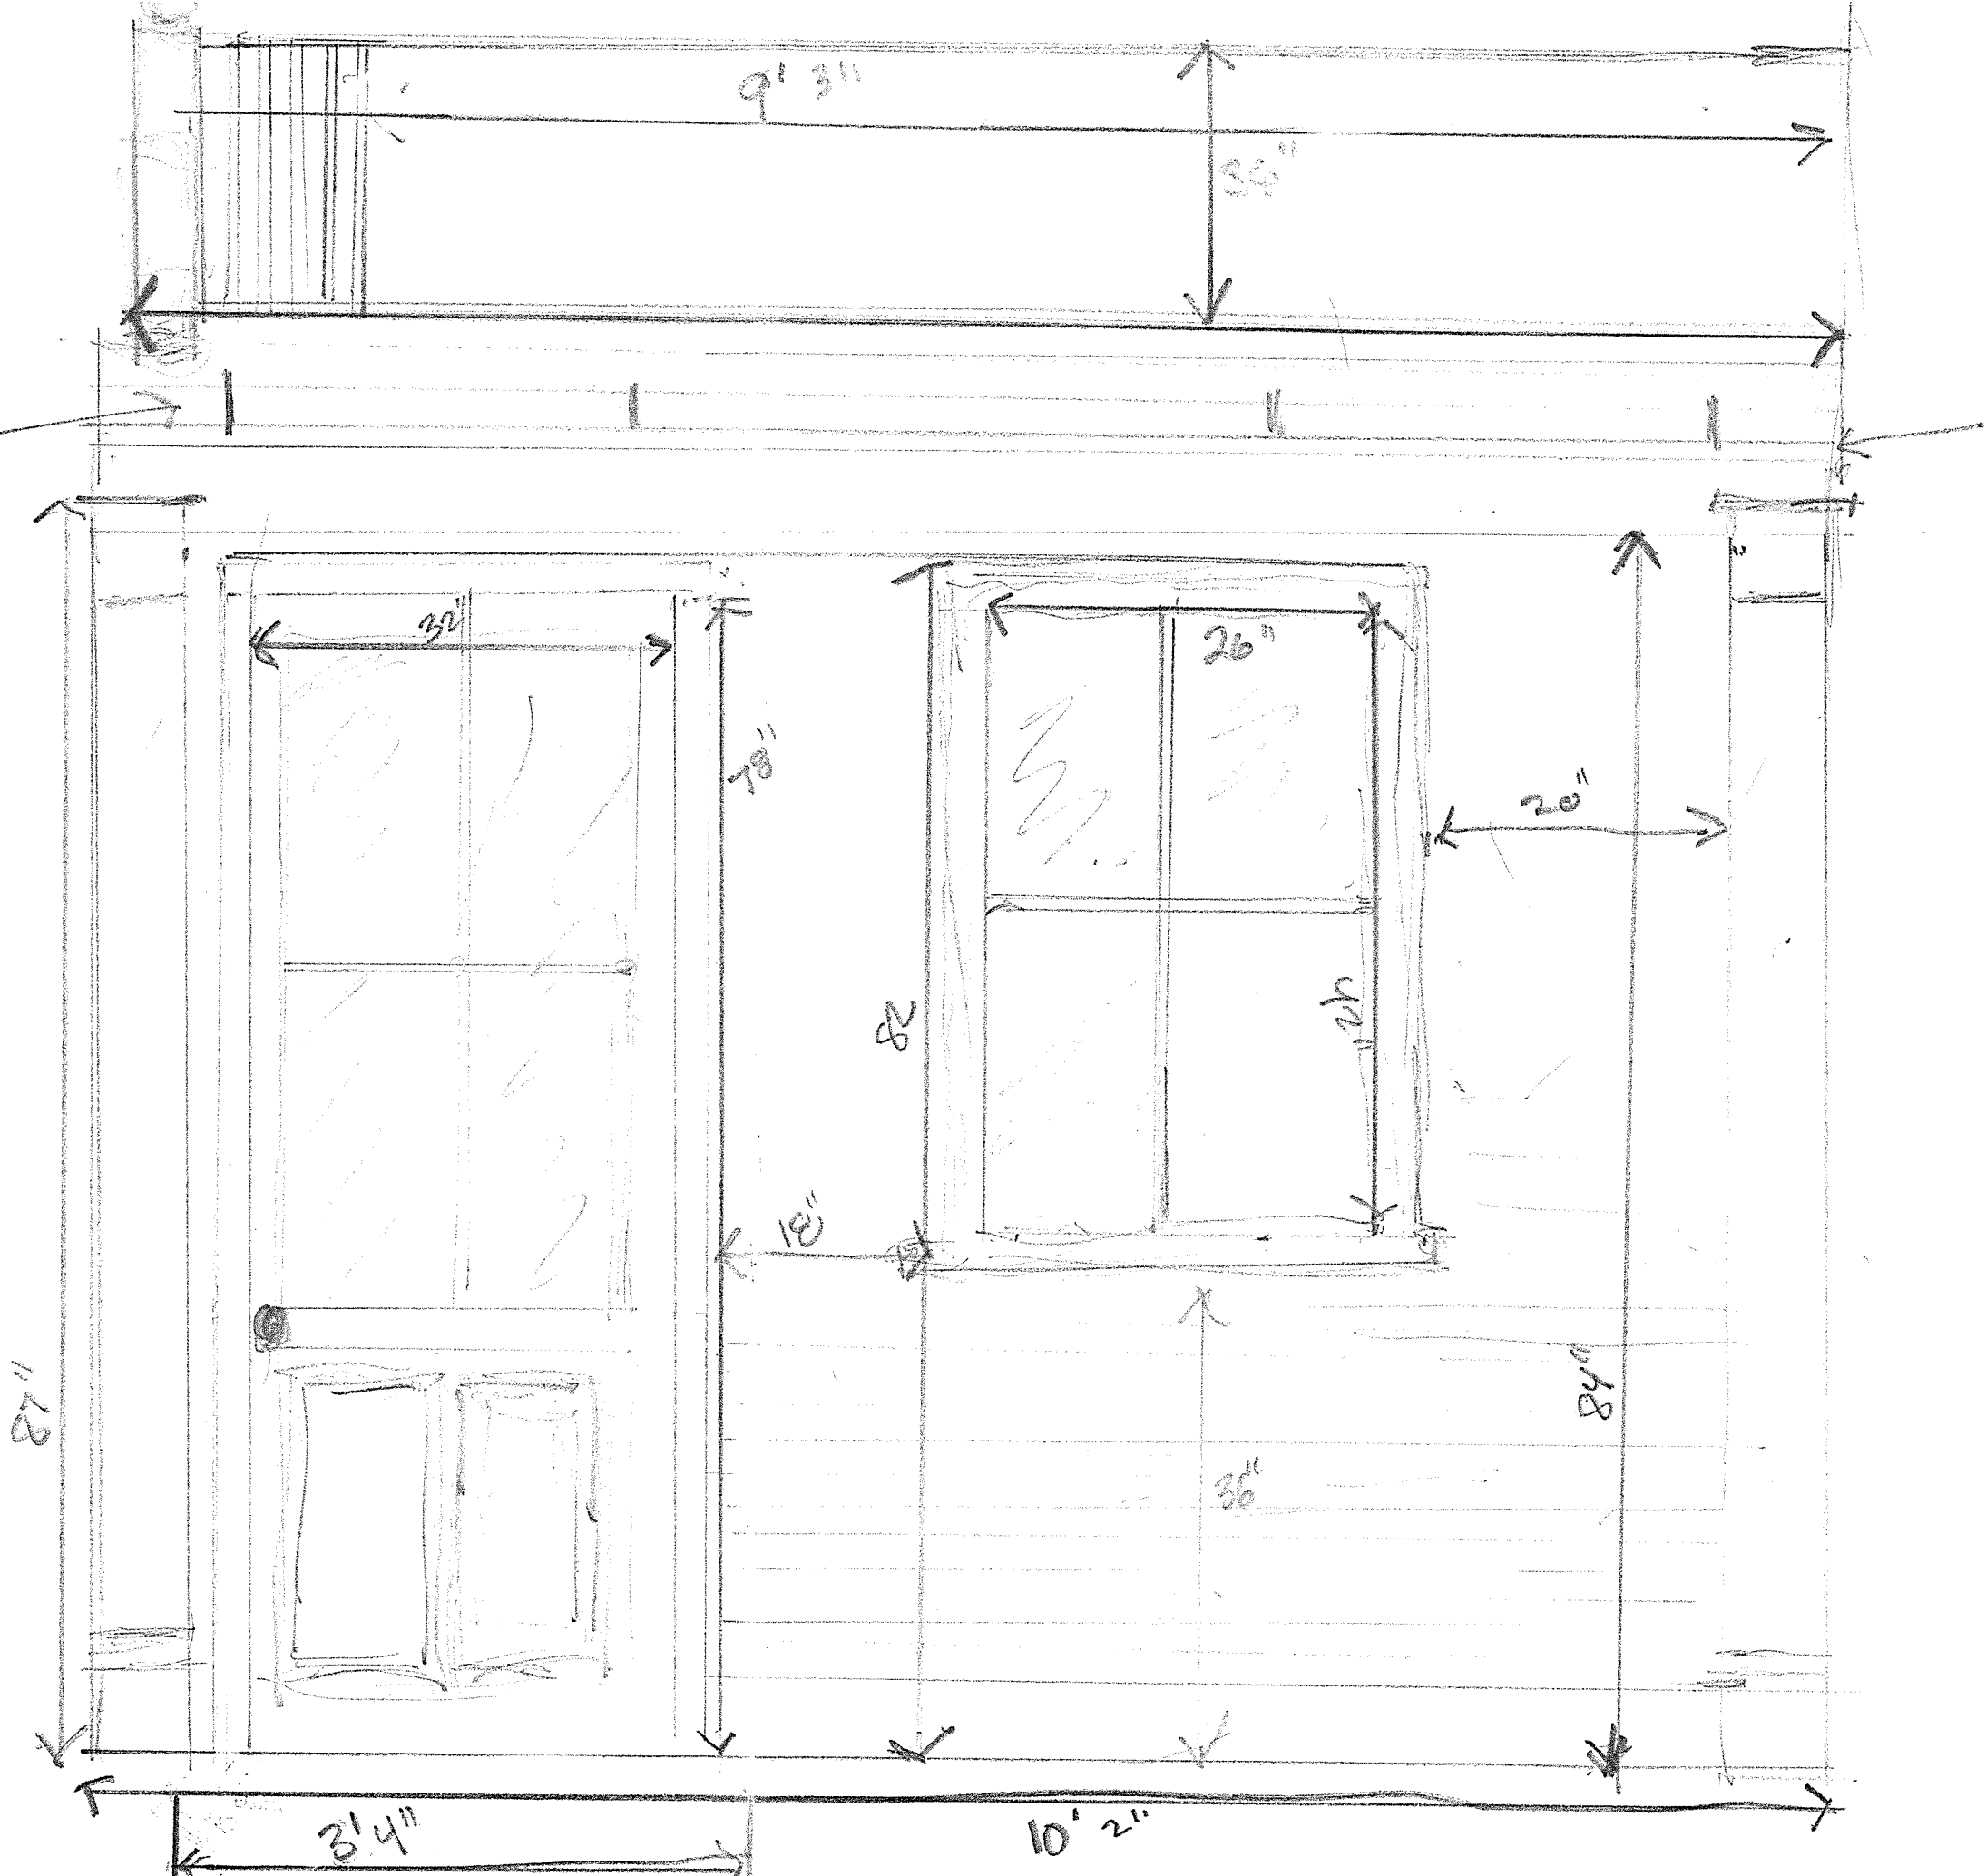

Upper Roof

Roof Door/Rail

Roof

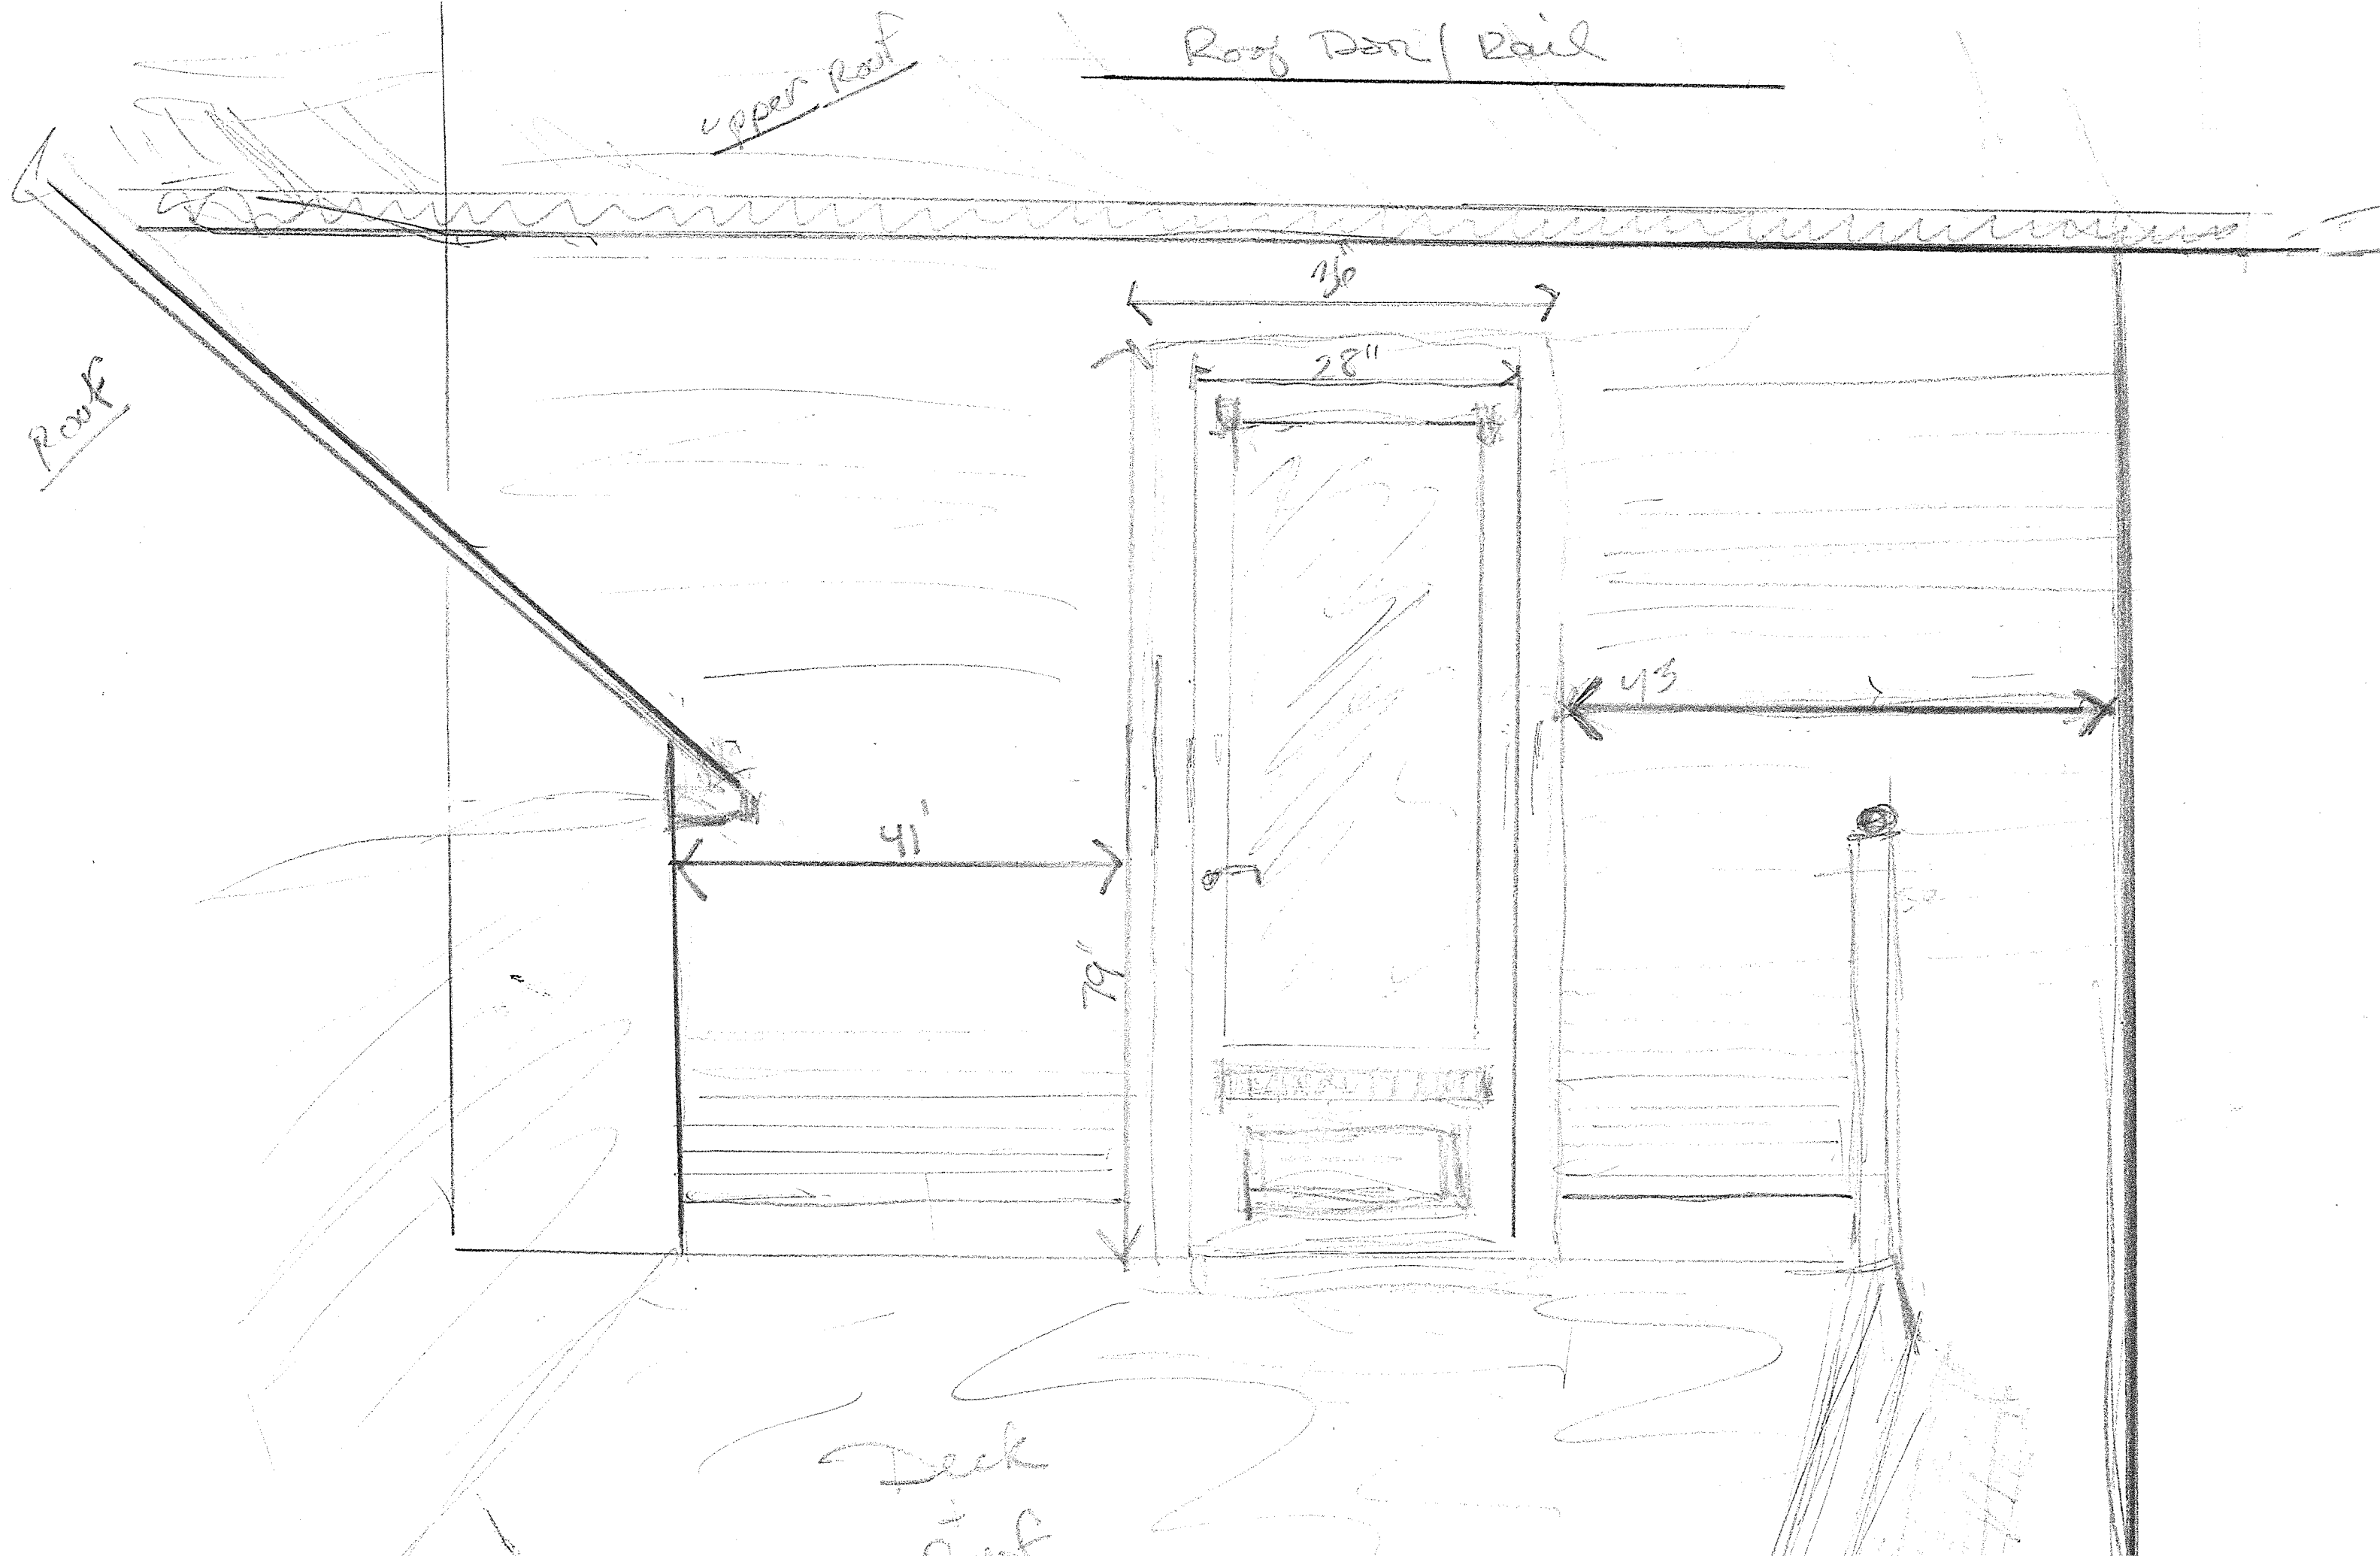

Deck