



12' SPEED HUMP
NOT TO SCALE

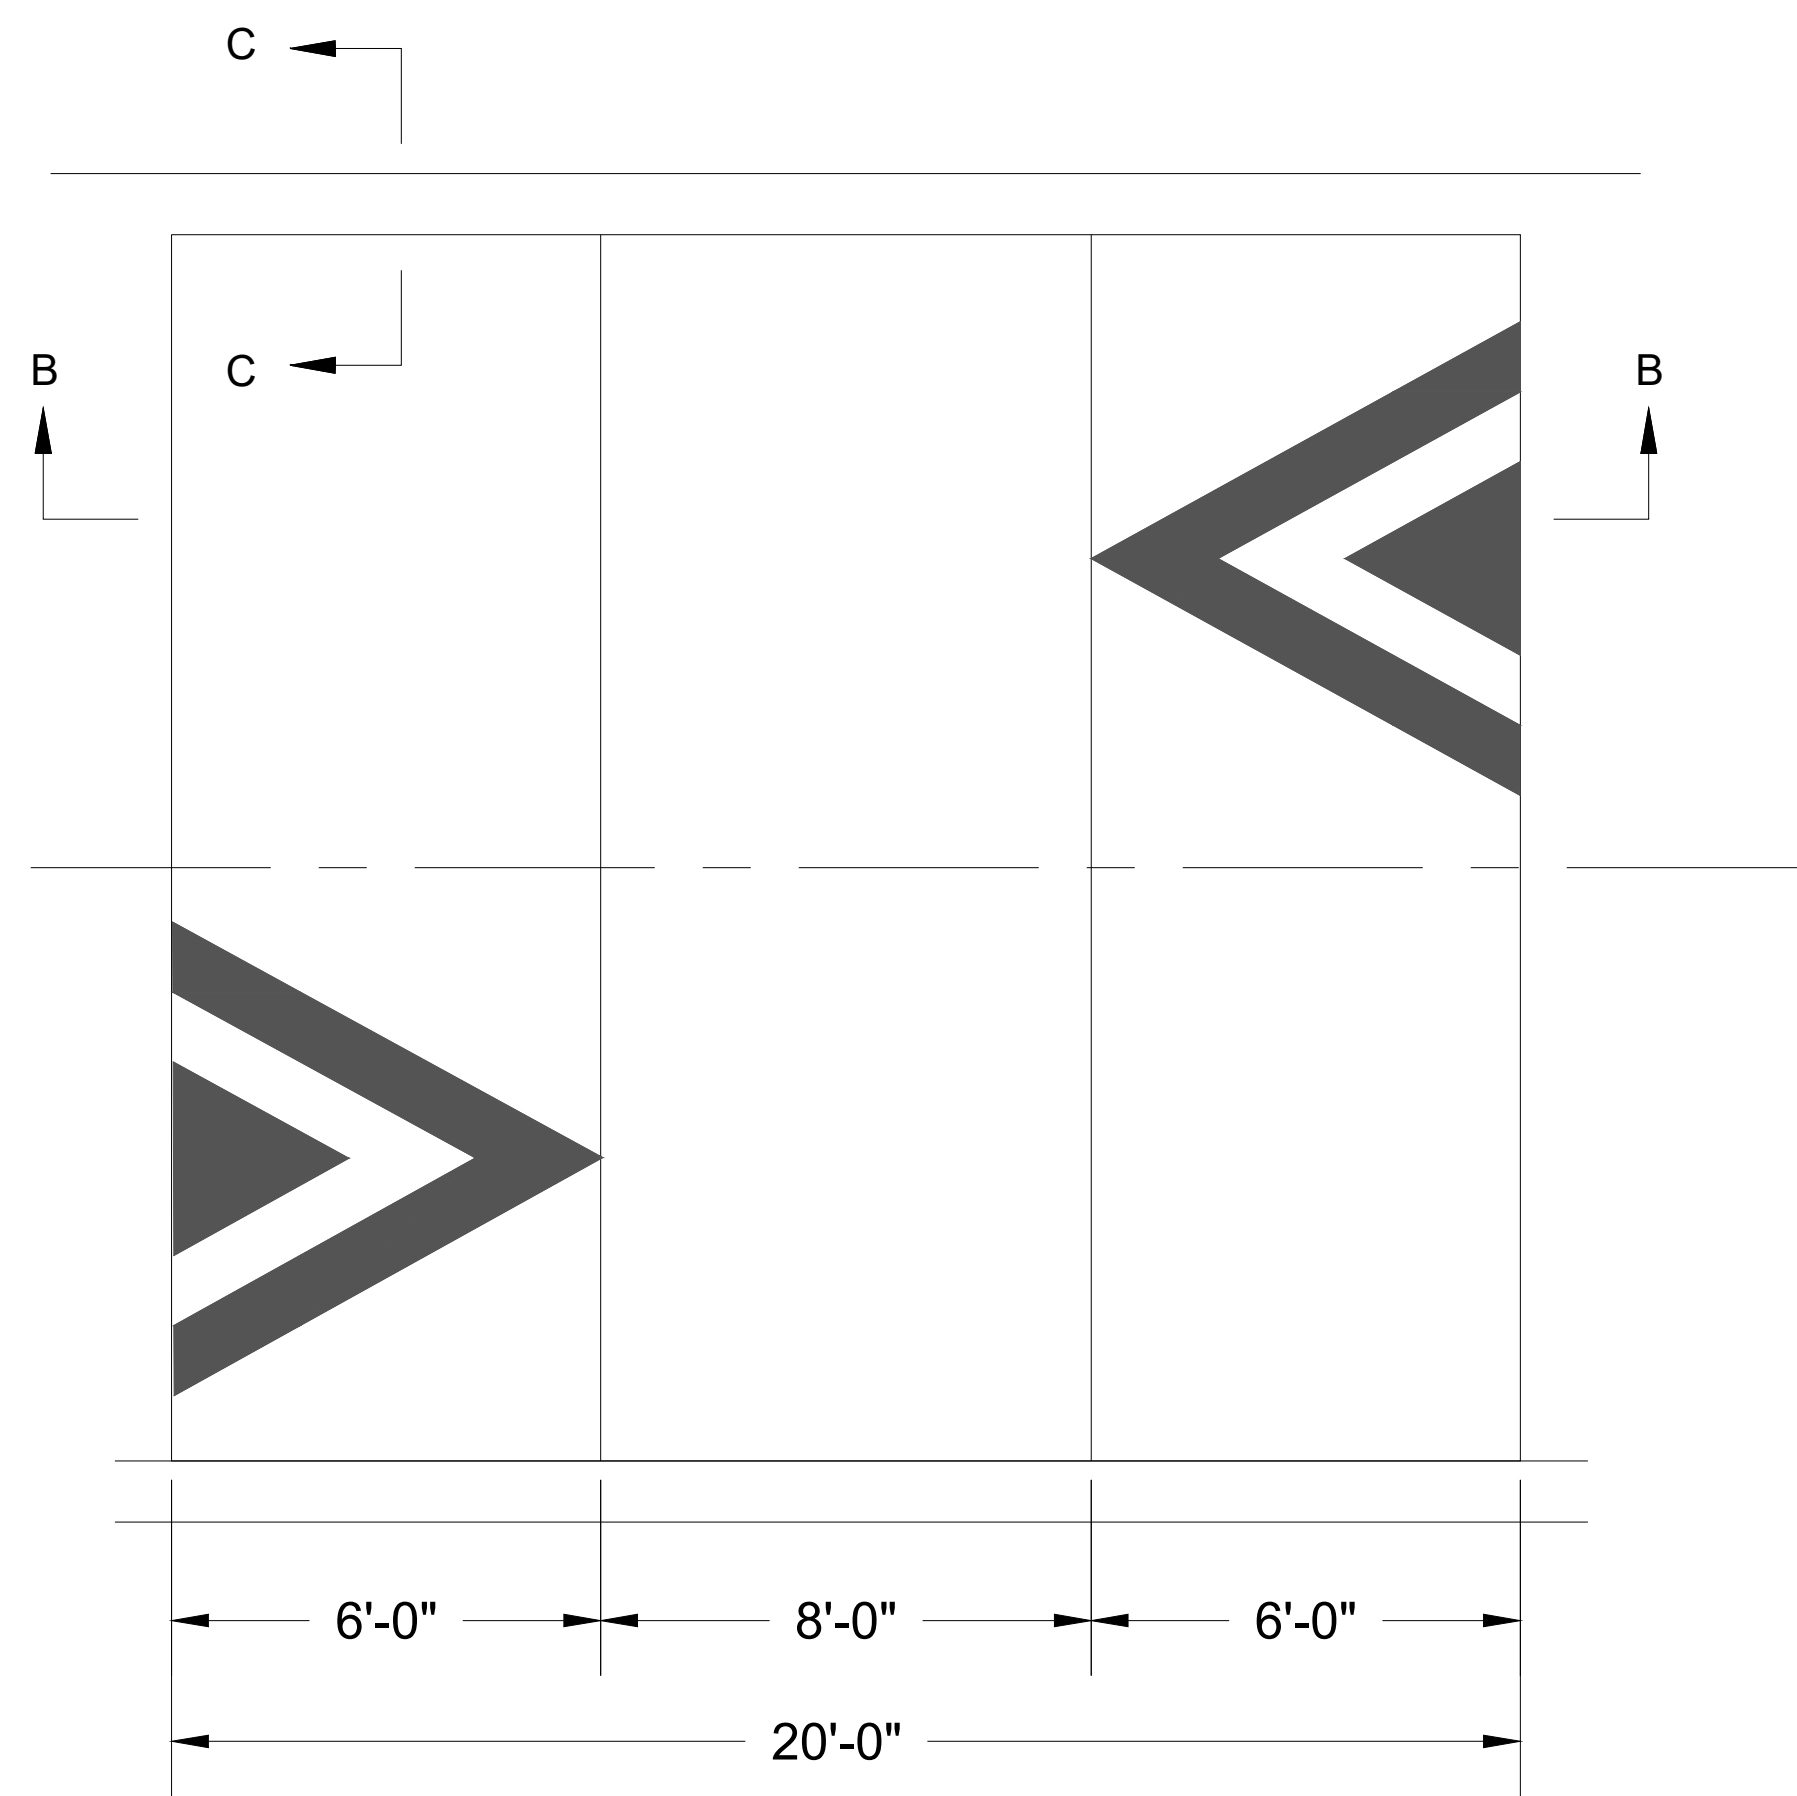


20' SPEED TABLE
NOT TO SCALE

SPEED HUMP AND TABLE DETAILS


- NOTES:
1. PRINCIPAL ARTERIAL ROADS SHALL HAVE TRANSVERSE PAVEMENT MARKINGS STARTING 100' PRIOR TO SPEED TABLE TO WARN DRIVERS.
 2. IF INSTALLED ON A STREET WITH MORE THAN 5% GRADE, DESIGN SHALL BE APPROVED BY CITY ENGINEER.

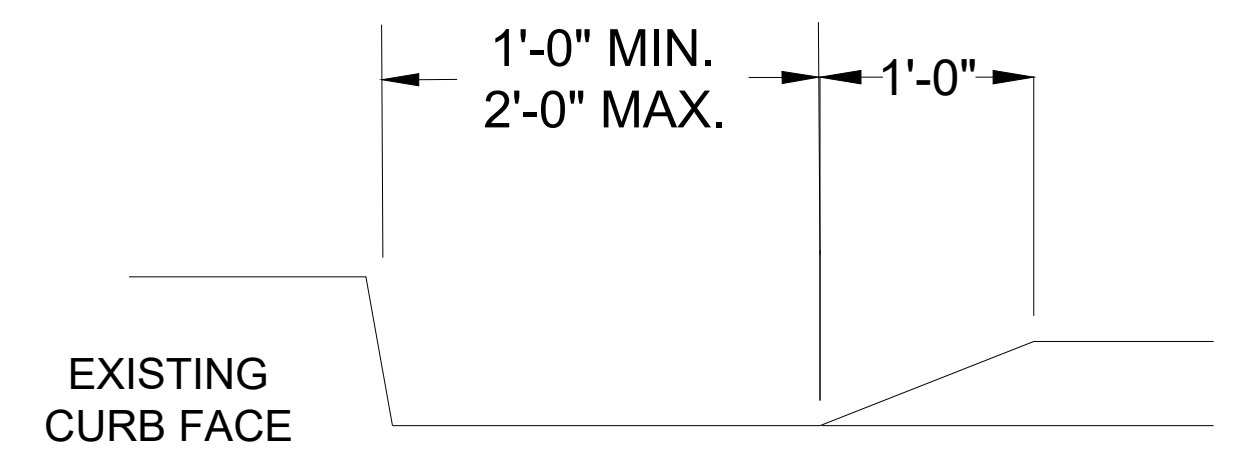

SECTION C-C
NOT TO SCALE

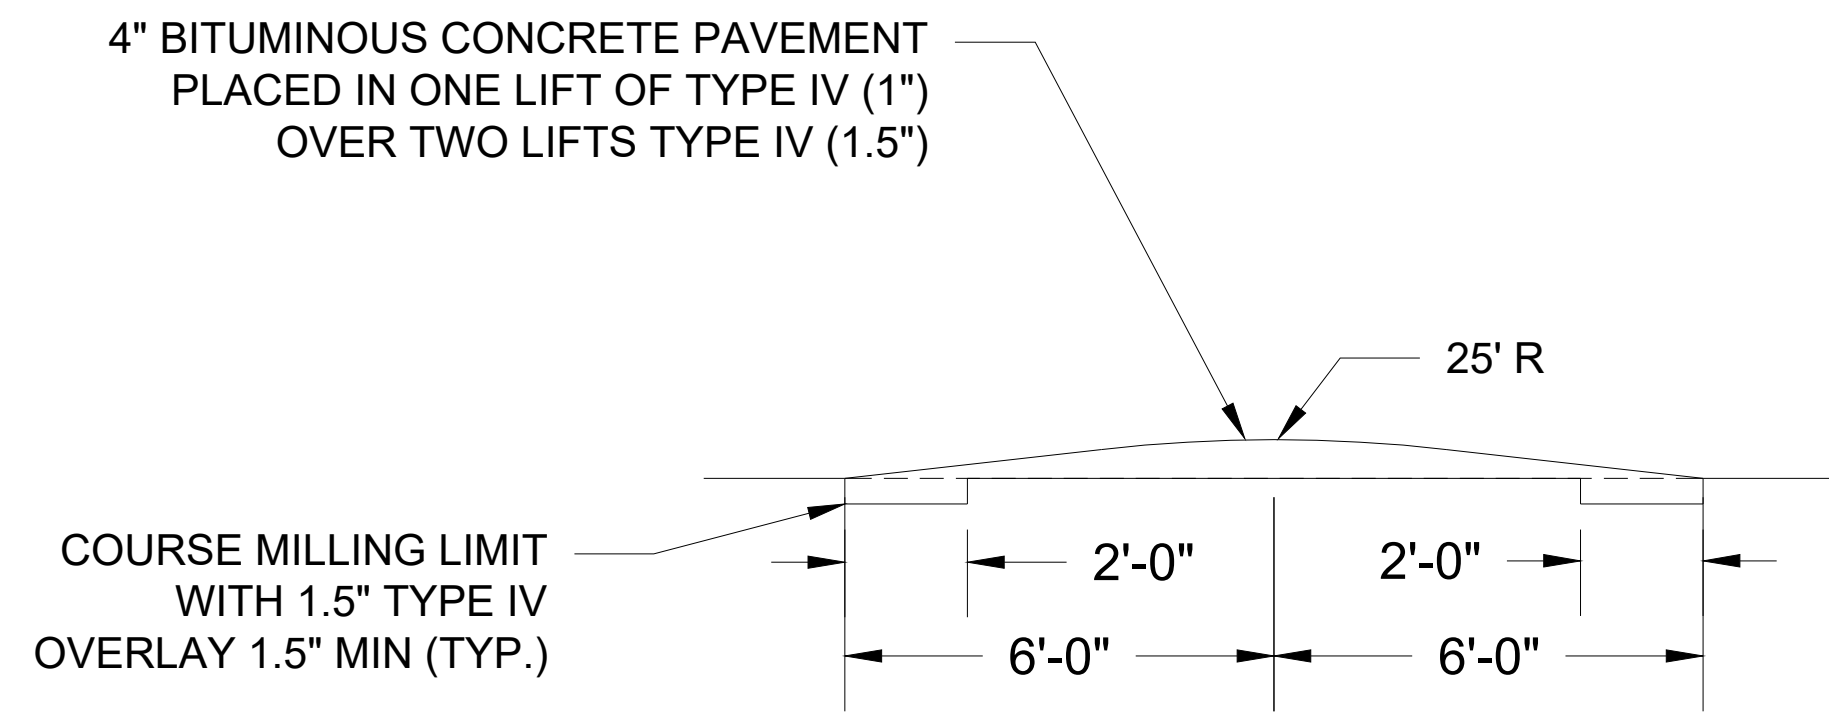

SECTION A-A
NOT TO SCALE

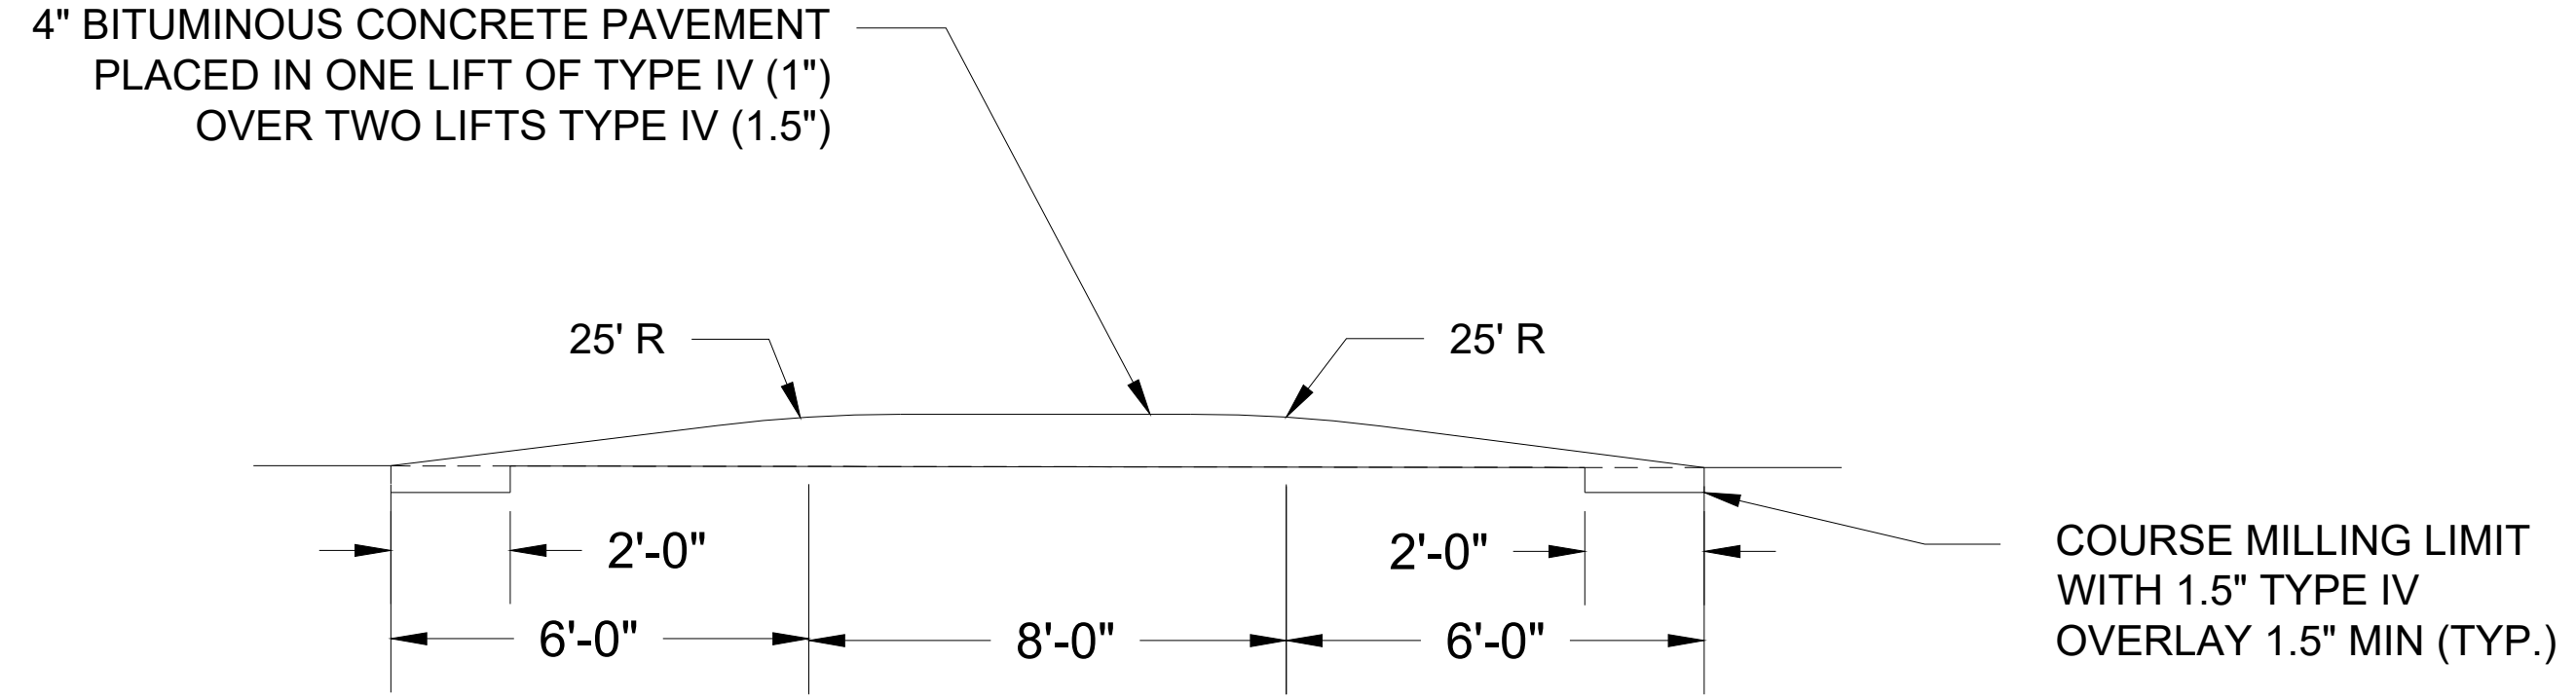

SECTION B-B
NOT TO SCALE

NOT TO SCALE

SPEED HUMP AND TABLE

<p>BURLINGTON, VT PUBLIC WORKS</p>	<p>BURLINGTON PUBLIC WORKS ENGINEERING DIV.</p> <p>645 PINE STREET BURLINGTON, VT 05401 (802) 863-3034 (802) 863-3446 (Fax)</p>	DESIGNED	SCALE
		DRAWN	NTS
		CHECKED	DRAWING NO.
		DATE	T-1-BURL
		16/09/2023	