


## BIKEWAY MARKING DETAILS


### NOTES:

1. SPACING BETWEEN SHARED LANE MARKINGS IS 100'-200'
2. WHEN PLACED AROUND AN INTERSECTION, SHARED LANE MARKINGS SHOULD BE SPACED 100' APART AND EQUIDISTANT FROM THE INTERSECTION ON BOTH SIDES UNLESS OTHERWISE NOTED
3. SHARED LANE MARKINGS SHOULD BE CENTERED IN THE TRAVEL LANE
4. CROSSBIKE MARKINGS SHOULD BE ALIGNED WITH THE BIKEWAY MARKINGS ON EACH SIDE OF THE INTERSECTION
5. BIKE LANE MARKING SHOULD BE CENTERED IN BIKE LANE


## DIRECTIONAL MARKINGS

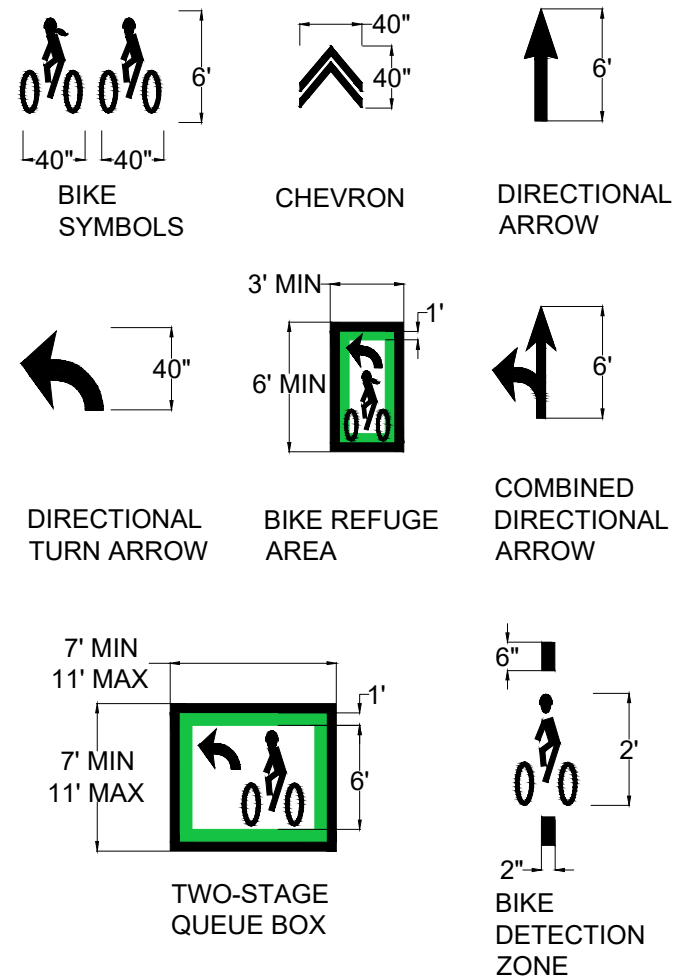


## BIKEWAY MARKINGS

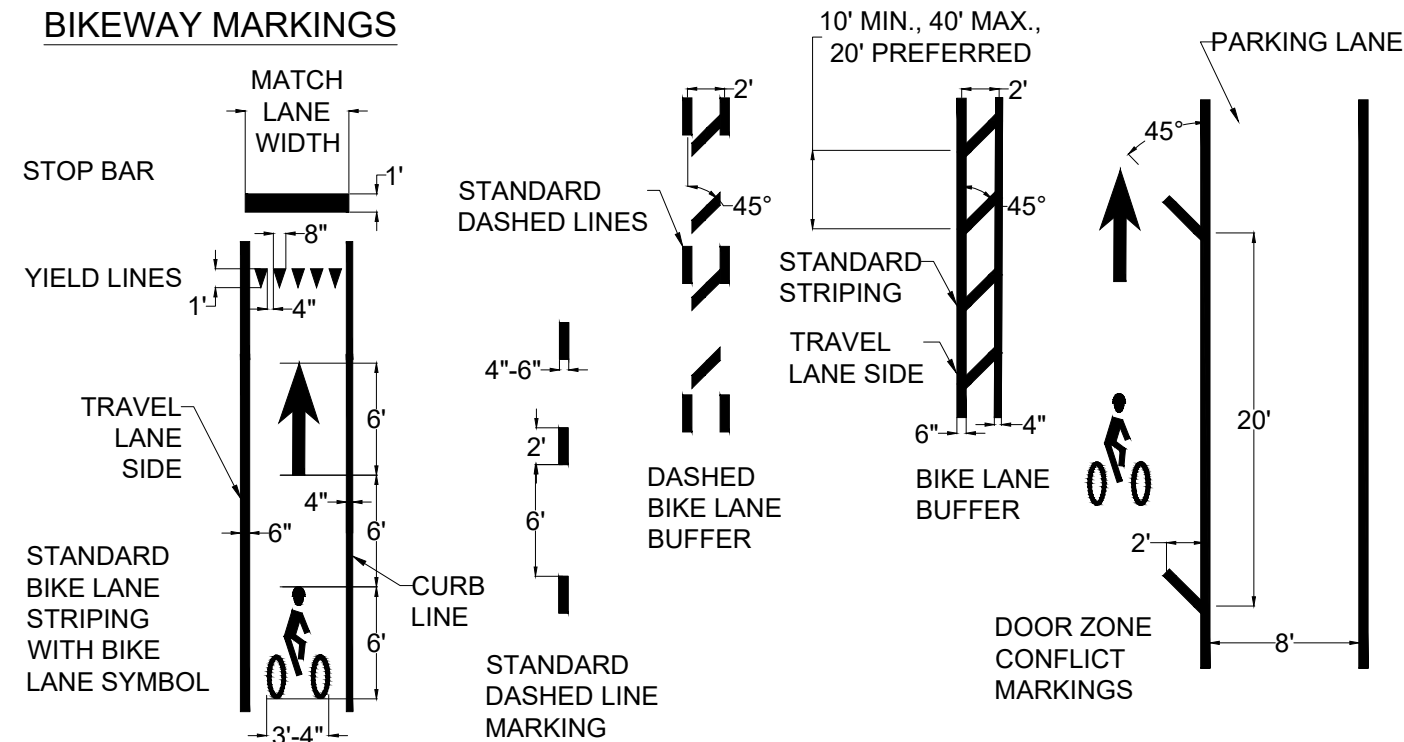


## SHARED LANE MARKINGS

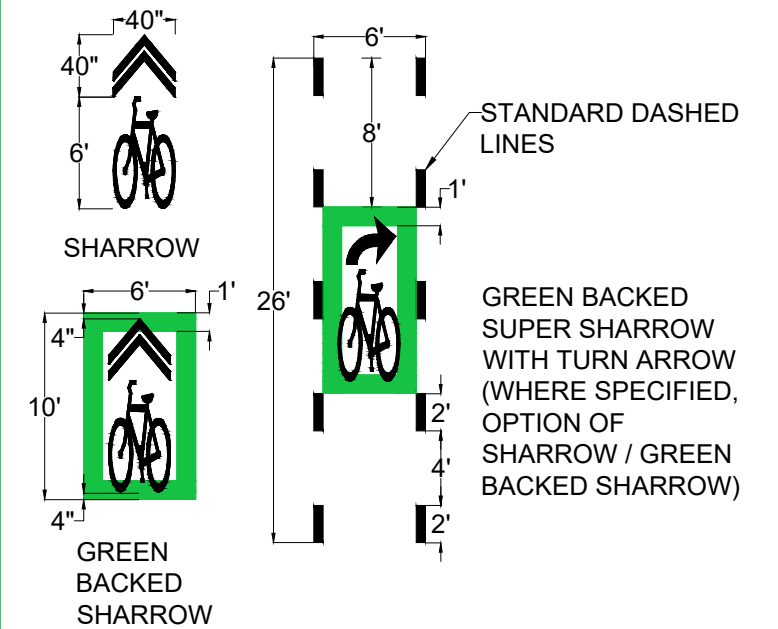

## INTERSECTION BIKE MARKINGS

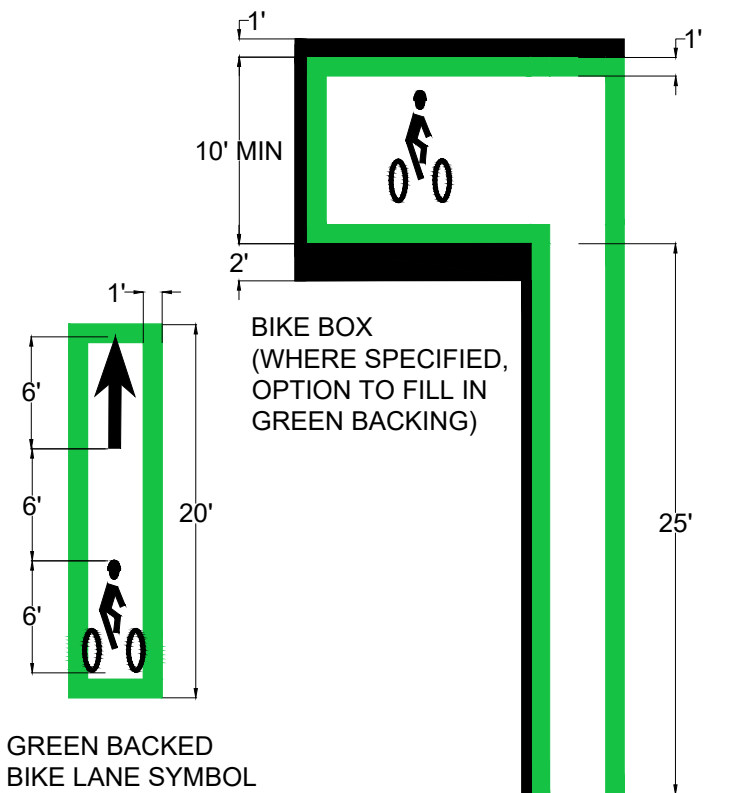

## BIKEWAY CROSSING

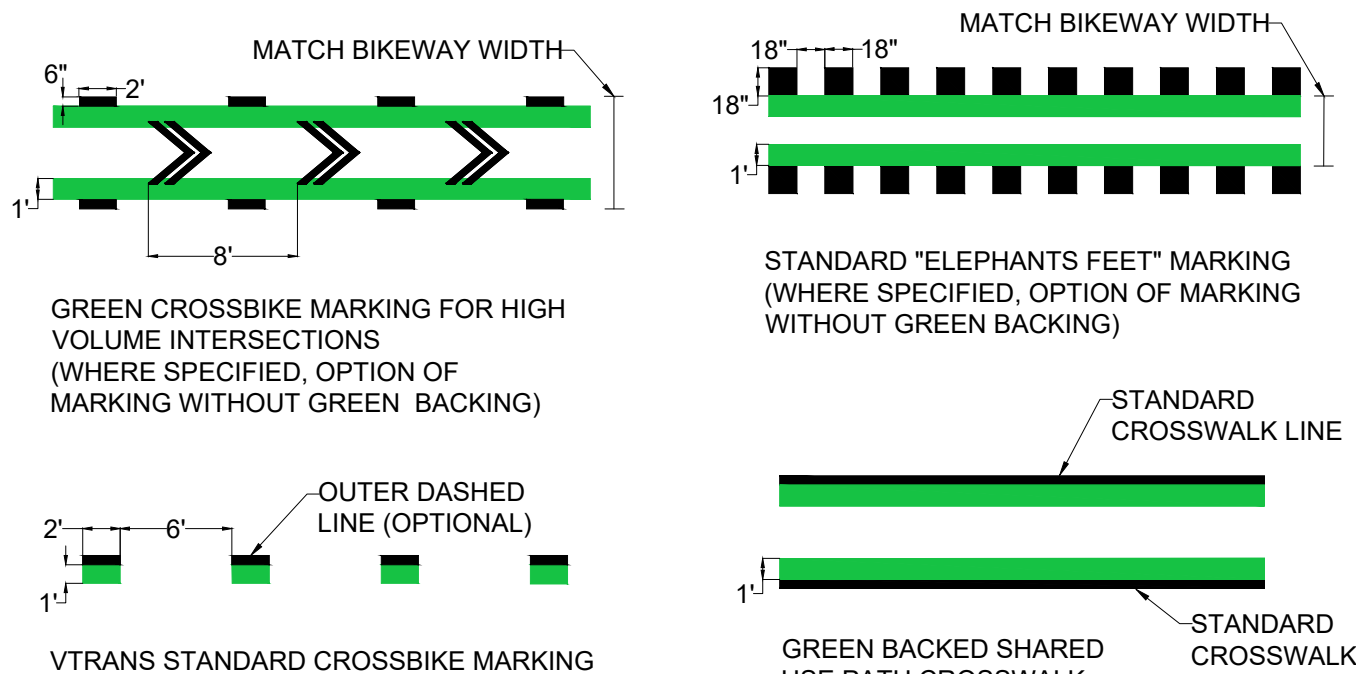

NOT TO SCALE

BIKEWAY MARKINGS



**BURLINGTON  
PUBLIC WORKS  
ENGINEERING DIV.**

645 PINE STREET  
BURLINGTON, VT 05401  
(802) 863-9094  
(802) 863-0466 (Fax)

DESIGNED ACP	SCALE NTS
DRAWN ACP	DRAWING NO. T-2-BURL
CHECKED MS+JU	DATE 10/20/2023