

NOT FOR
CONSTRUCTION.
NOT FOR
BUILDING
PERMIT.



freeman | french | freeman
81 High Street • Burlington VT 05401
802-694-6944 • www.frfco.com
Architecture • Planning • Interiors

CITY MARKET
SOUTH END

Burlington,
Vermont

PROJECT NO:
A1536.00

ISSUANCE DATE: 07/29/16 SCALE: 1/16" = 1'-0"

DRAWN BY: BDL CHECKED BY: BDL


DATE	DESCRIPTION
02/12/2016	Schematic Design
04/15/2016	Design Development
04/22/2016	Permit Plans
06/17/2016	Permit Plans
07/26/2016	Permit Plans
09/14/2016	Permit Plans

SHEET CONTENTS

ACCESSORY
AREAS


SHEET NO:

G300

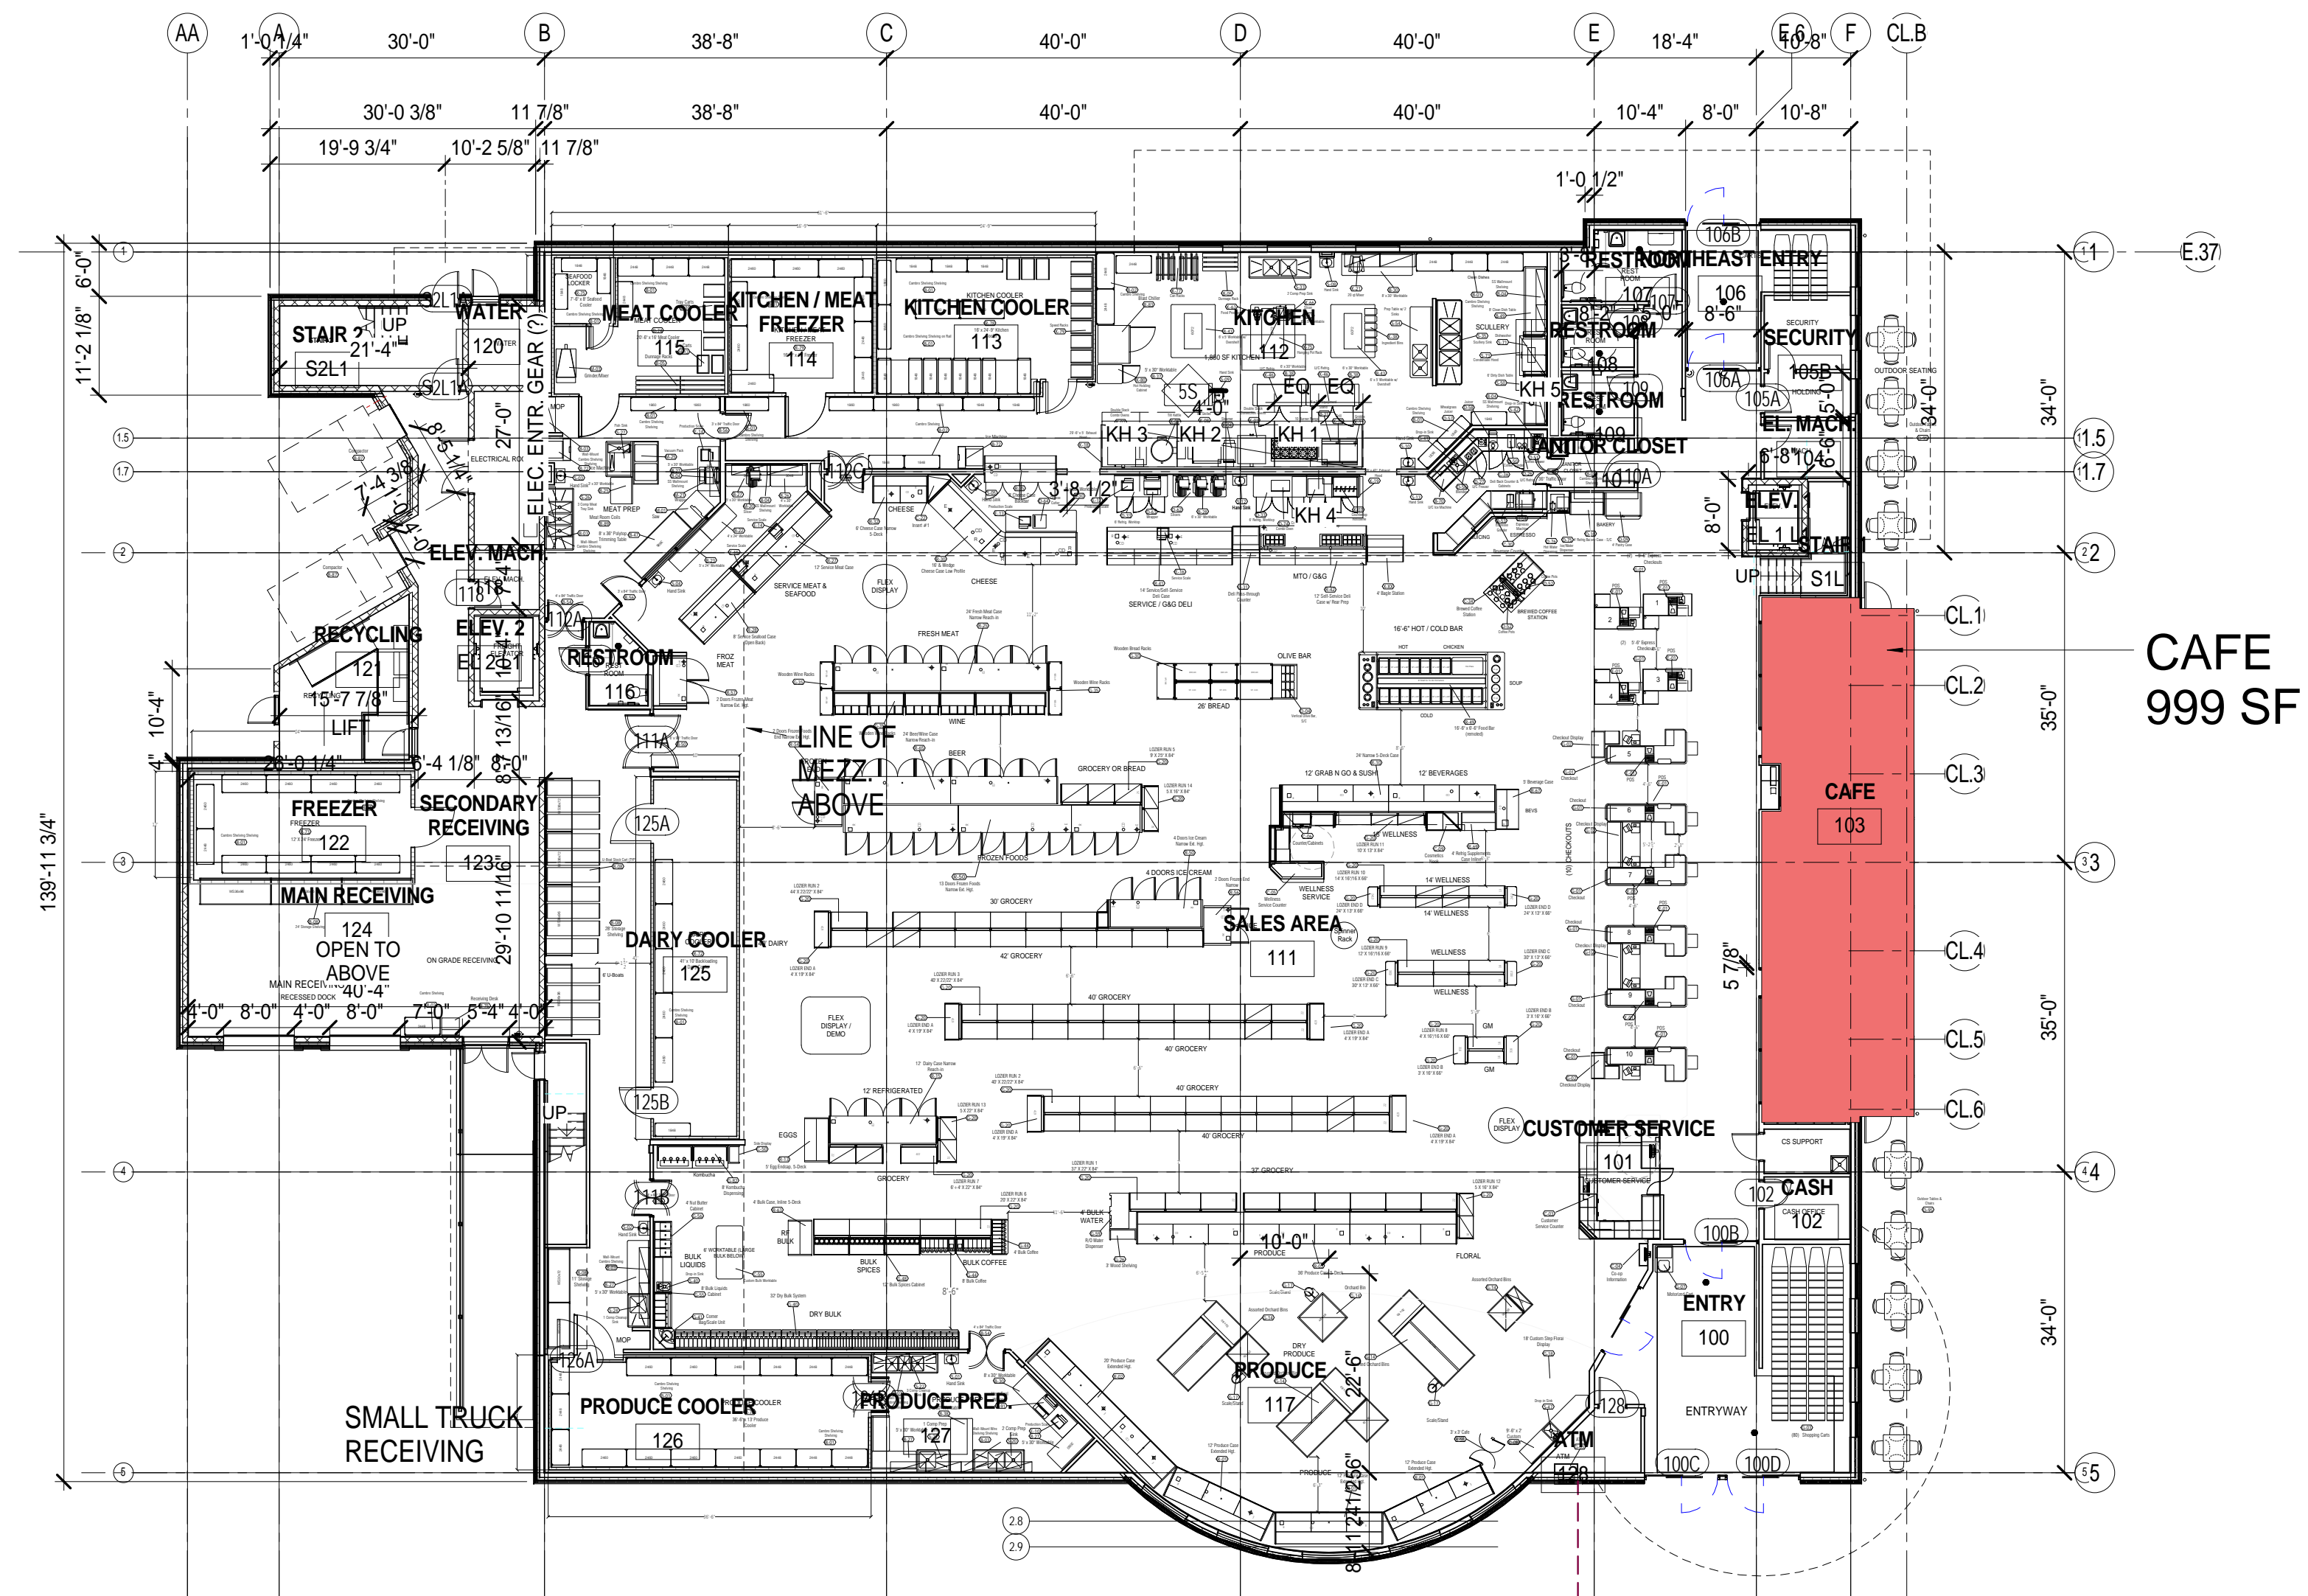

CAFE
999 SF

SUMMARY:	
CAFE:	999 SF
COMM. ROOM:	1,588 SF
SEP. LEASED OFFICE SPACE:	1,431 SF
TOTAL:	4,018 SF

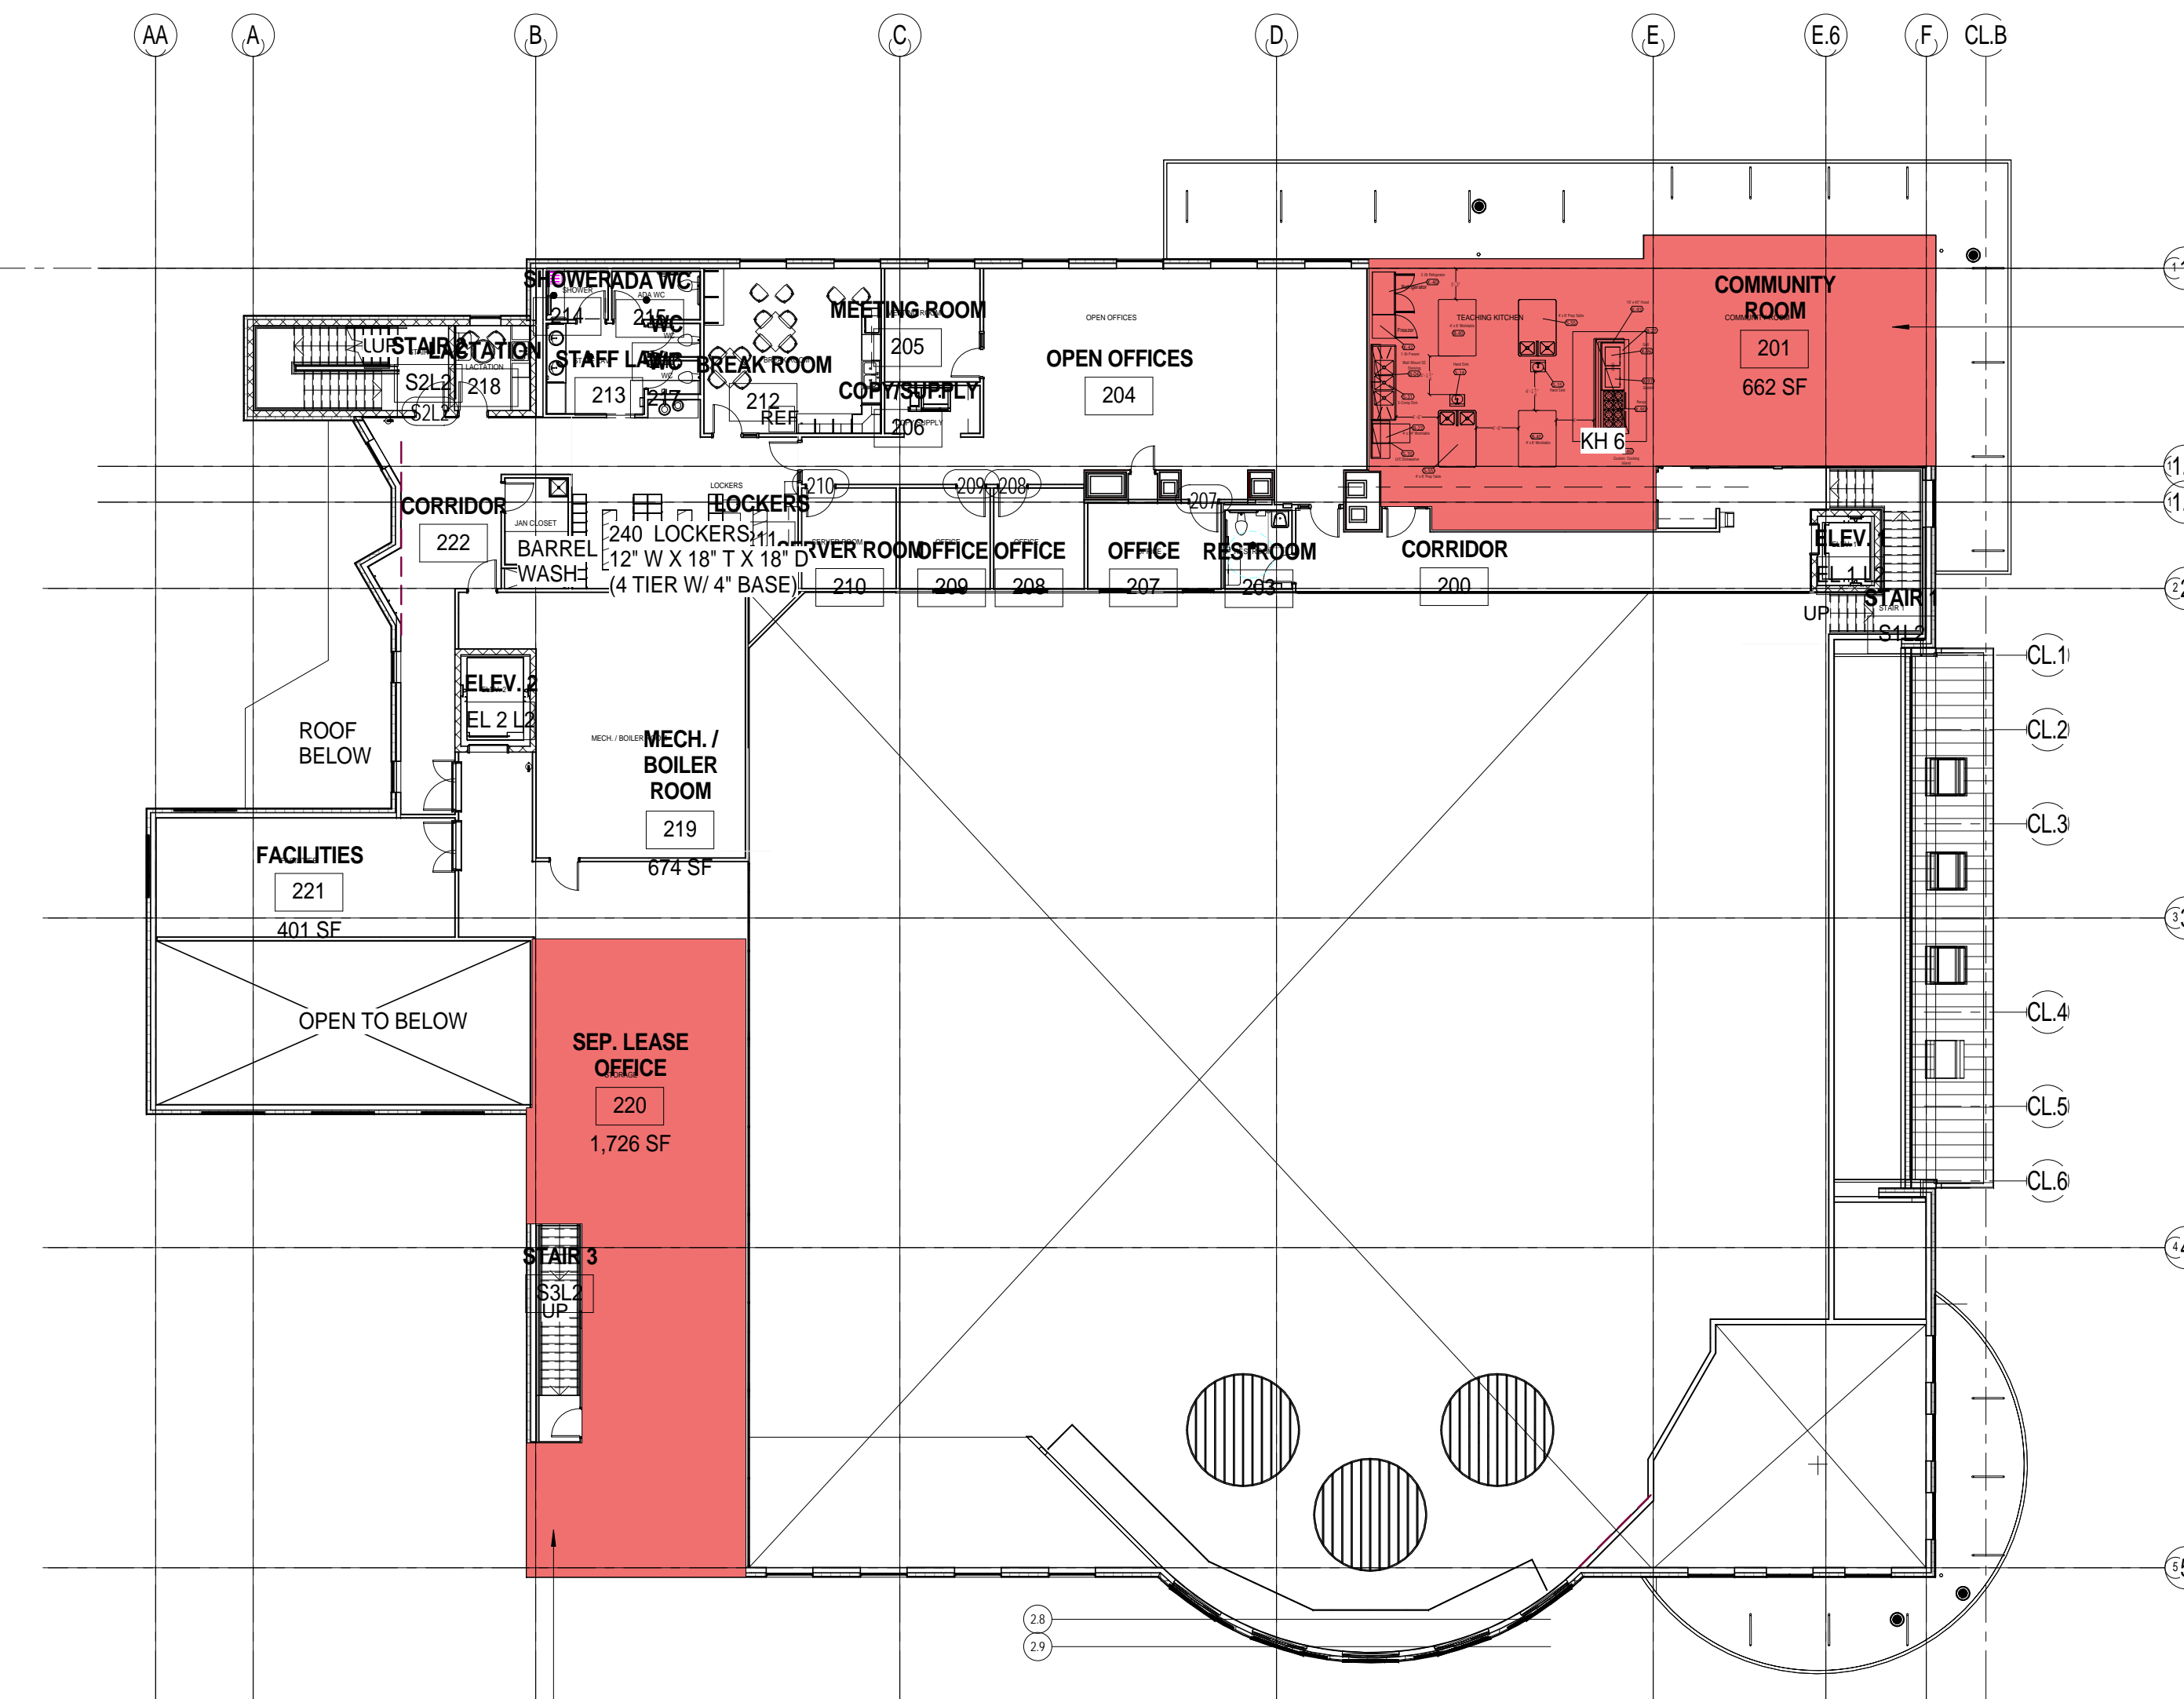

TEACHING KITCHEN
& COMMUNITY ROOM
1,588 SF

SEPARATELY LEASED
OFFICE SPACE
1,431 SF