


1 BRIGGS STREET ELEVATION  
1/8" = 1'-0"

PETRA CLIFFS CLIMBING CENTER  
75 BRIGGS STREET BURLINGTON, VERMONT

CLIENT:  
CHAREST ALPINISM LLC  
DESIGN PHASE:  
**PERMIT  
DRAWINGS**

EAST  
BUILDING  
ELEVATION  
SCALE: 1/8" = 1'-0"

A2.1

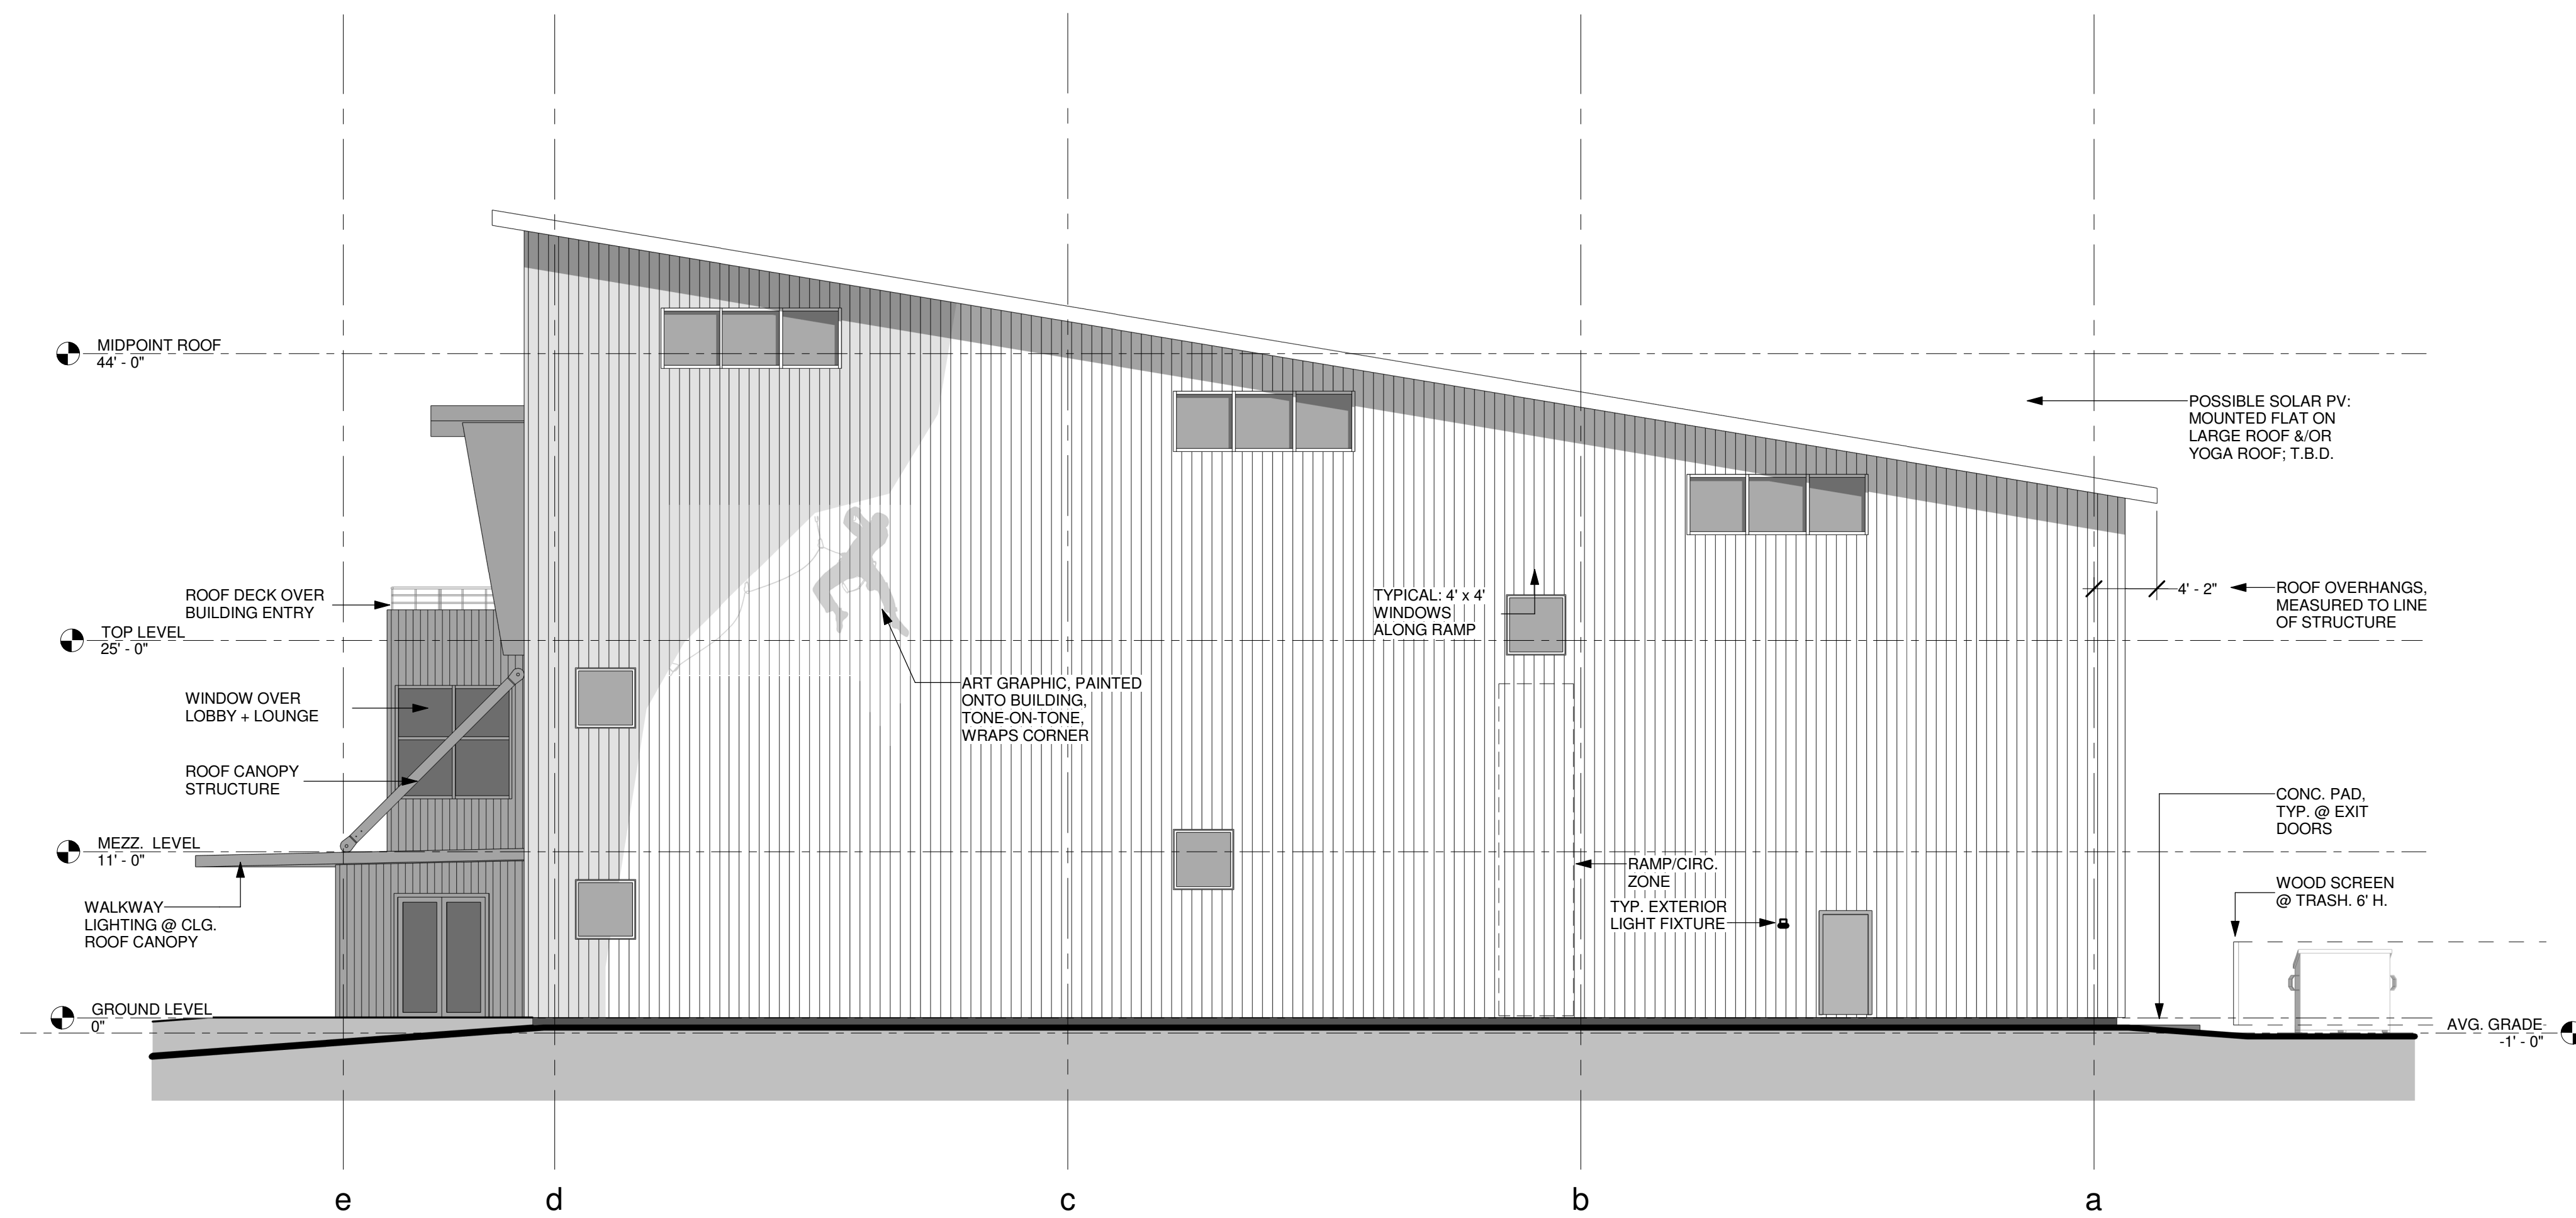

1 NORTH FACING ELEVATION  
1/8" = 1'-0"

PETRA C CLIFFS CLIMBING CENTER  
75 BRIGGS STREET BURLINGTON, VERMONT


CLIENT:  
CHAREST ALPINISM LLC  
DESIGN PHASE:  
**PERMIT  
DRAWINGS**

NORTH  
BUILDING  
ELEVATION

SCALE: 1/8" = 1'-0"

A2.2

DATE: JULY 11, 2018  
Copyright © 2018 Susan M. Coddare  
Registered Architect. All Rights Reserved

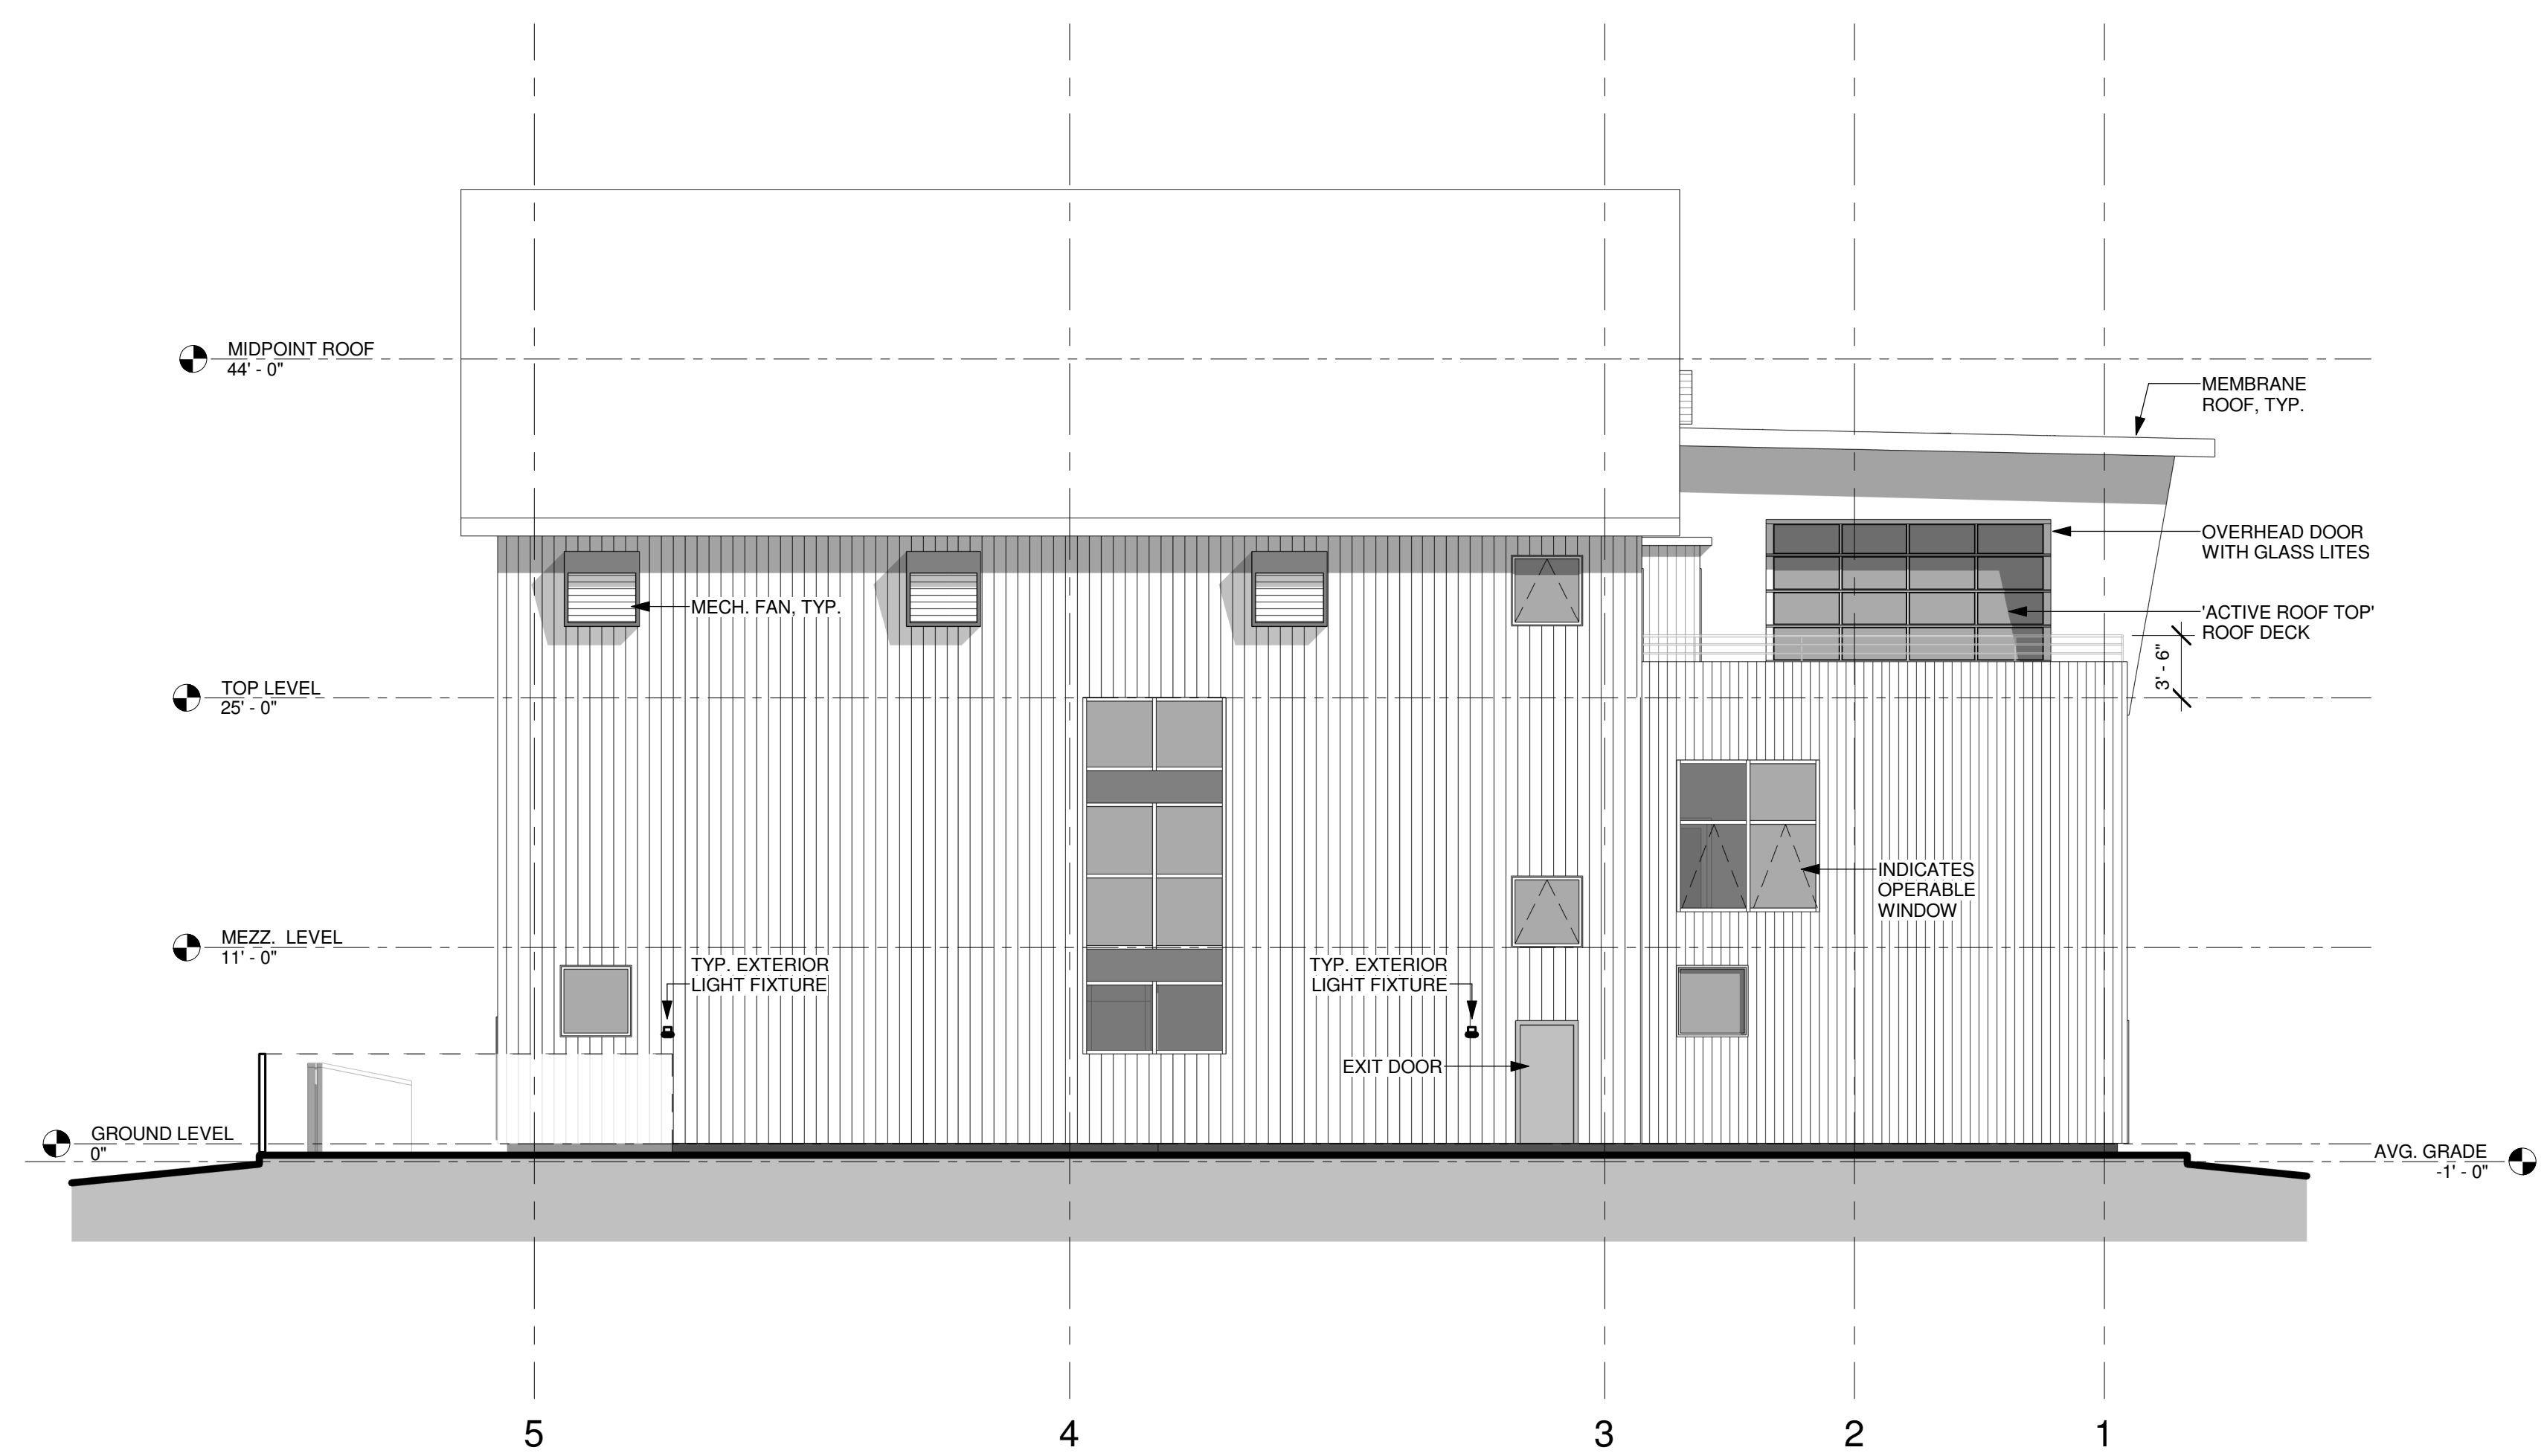

1 WEST FACING ELEVATION  
1/8" = 1'-0"


PETRA C CLIFFS CLIMBING CENTER  
75 BRIGGS STREET BURLINGTON, VERMONT

CLIENT:  
CHAREST ALPINISM LLC  
DESIGN PHASE:  
**PERMIT  
DRAWINGS**

WEST  
BUILDING  
ELEVATION  
SCALE: 1/8" = 1'-0"

A2.3

DATE: JULY 11, 2018  
Copyright © 2018 Susan M. Coddare  
Registered Architect. All Rights Reserved

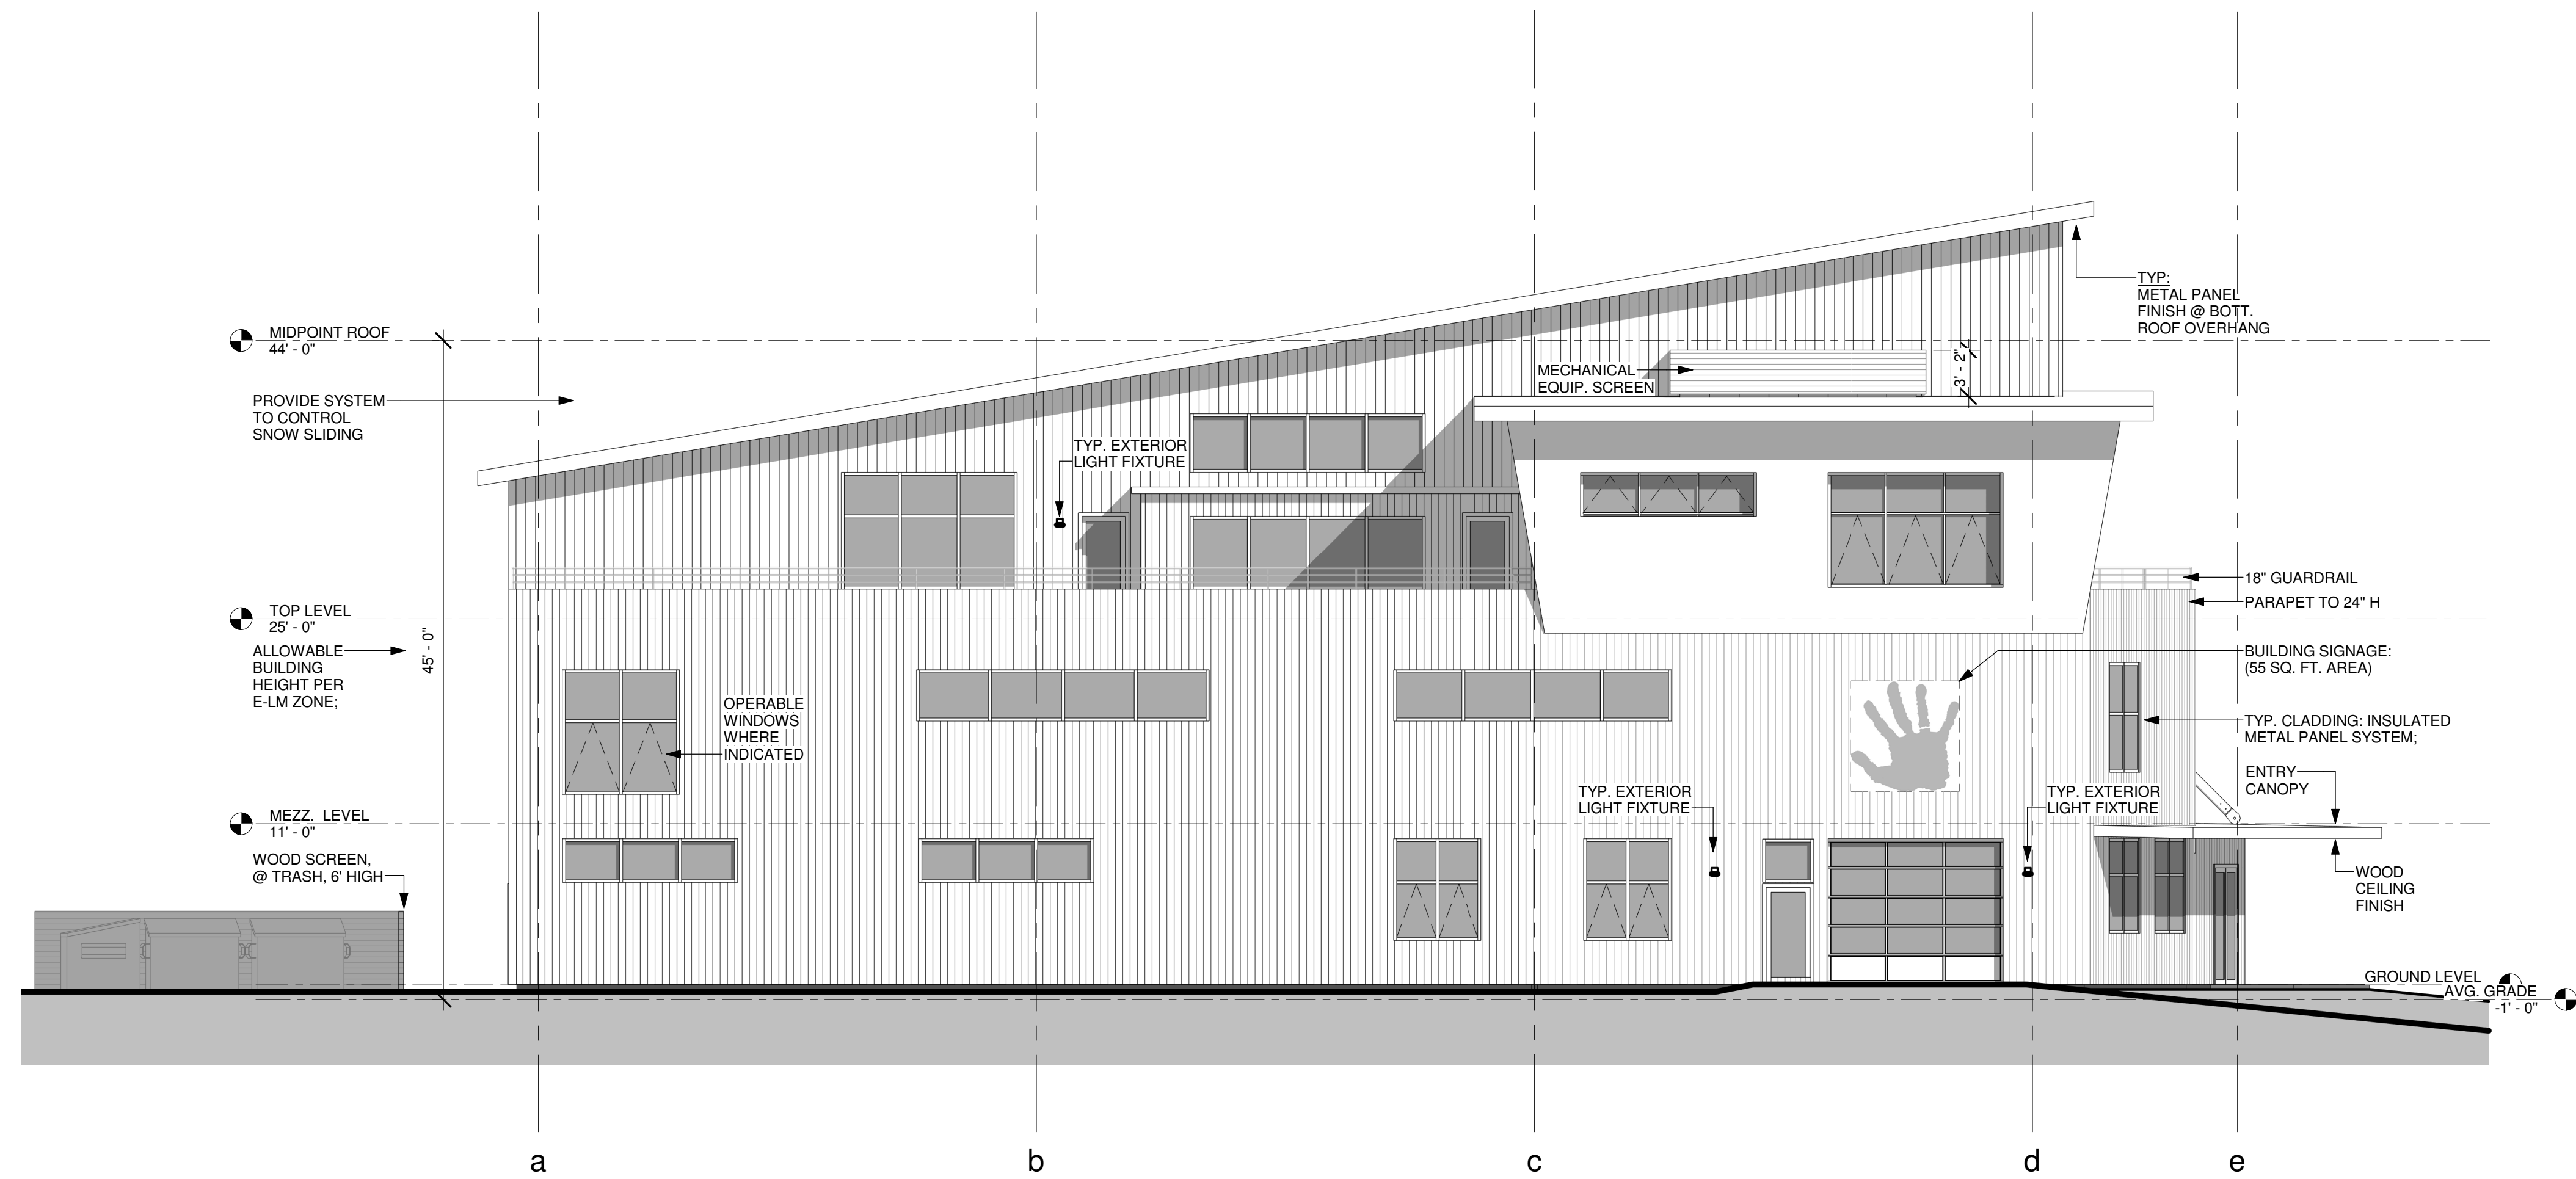

① SOUTH FACING ELEVATION  
1/8" = 1'-0"

PETRA C CLIFFS CLIMBING CENTER  
75 BRIGGS STREET  
BURLINGTON, VERMONT

CLIENT:  
CHAREST ALPINISM LLC  
DESIGN PHASE:  
**PERMIT  
DRAWINGS**

SOUTH  
BUILDING  
ELEVATION

SCALE: 1/8" = 1'-0"

A2.4

DATE: JULY 11, 2018  
Copyright © 2018 Susan M. Coddare  
Registered Architect. All Rights Reserved