


PLANTING SCHEDULE

QTY	LATIN NAME	CULTIVAR	COMMON NAME	SIZE	NOTES
1	ACER RUBRUM	NORTHWOOD	RED MAPLE	0'-3"	B&B
3	AMELANCHIER LAEVIS	ALLEGHENY	SERVICEBERRY	4'-5'	B&B
9	BETULA NEGRA	RIVER BIRCH	DURAHEAT BNMTF	5'-6'	PLANT IN CLUMPS OF 3
3	CEPHALANTHUS OCCIDENTALIS	-	BUTTONBUSH	3 GAL	
3	HAMAMELIS VIRGINIANA	-	COMMON WITCHHAZEL	3 GAL	
21	JUNIPERUS CONFERTA	BLUE PACIFIC	SPREADING JUNIPER	1 GAL	
2	PICEA OMORIKA	SERBIAN	SPRUCE	6'-8' HT	
1	QUERCUS RUBRA	NORTHERN	RED OAK	3" CAL	
5	RHODODENDRON CANADENSIS	RHODORA	RHODODENDRON	3 GAL	
15	THUJA OCCIDENTALIS	SMARGD	WHITE CEDAR	3'-4'	
7	VIBURNUM DETATUM	-	ARROWWOOD	3 GAL	
4	VIBURNUM OPULUS	TRILOBUM	HIGHBUSH CRANBERRY	3 GAL	
1	PERRENIAL BED	MIX OF HEIGHT, COLOR AND BLOOM TIME; 1 PLANT/SF			
2	WATER GARDEN	IRIS VARICOLOR, CALTHA PALUSTRIS (MARSH MARIGOLD) CHELONEGLABRA (TURTLEHEAD) EUPATORIUM MACULATUM (JOE PIEWEED) TIARELLA CORDIFOLIA (FOAM FLOWER). PLANT WITH SHORT PLANTS IN FRONT AND SHALLOW AREAS			

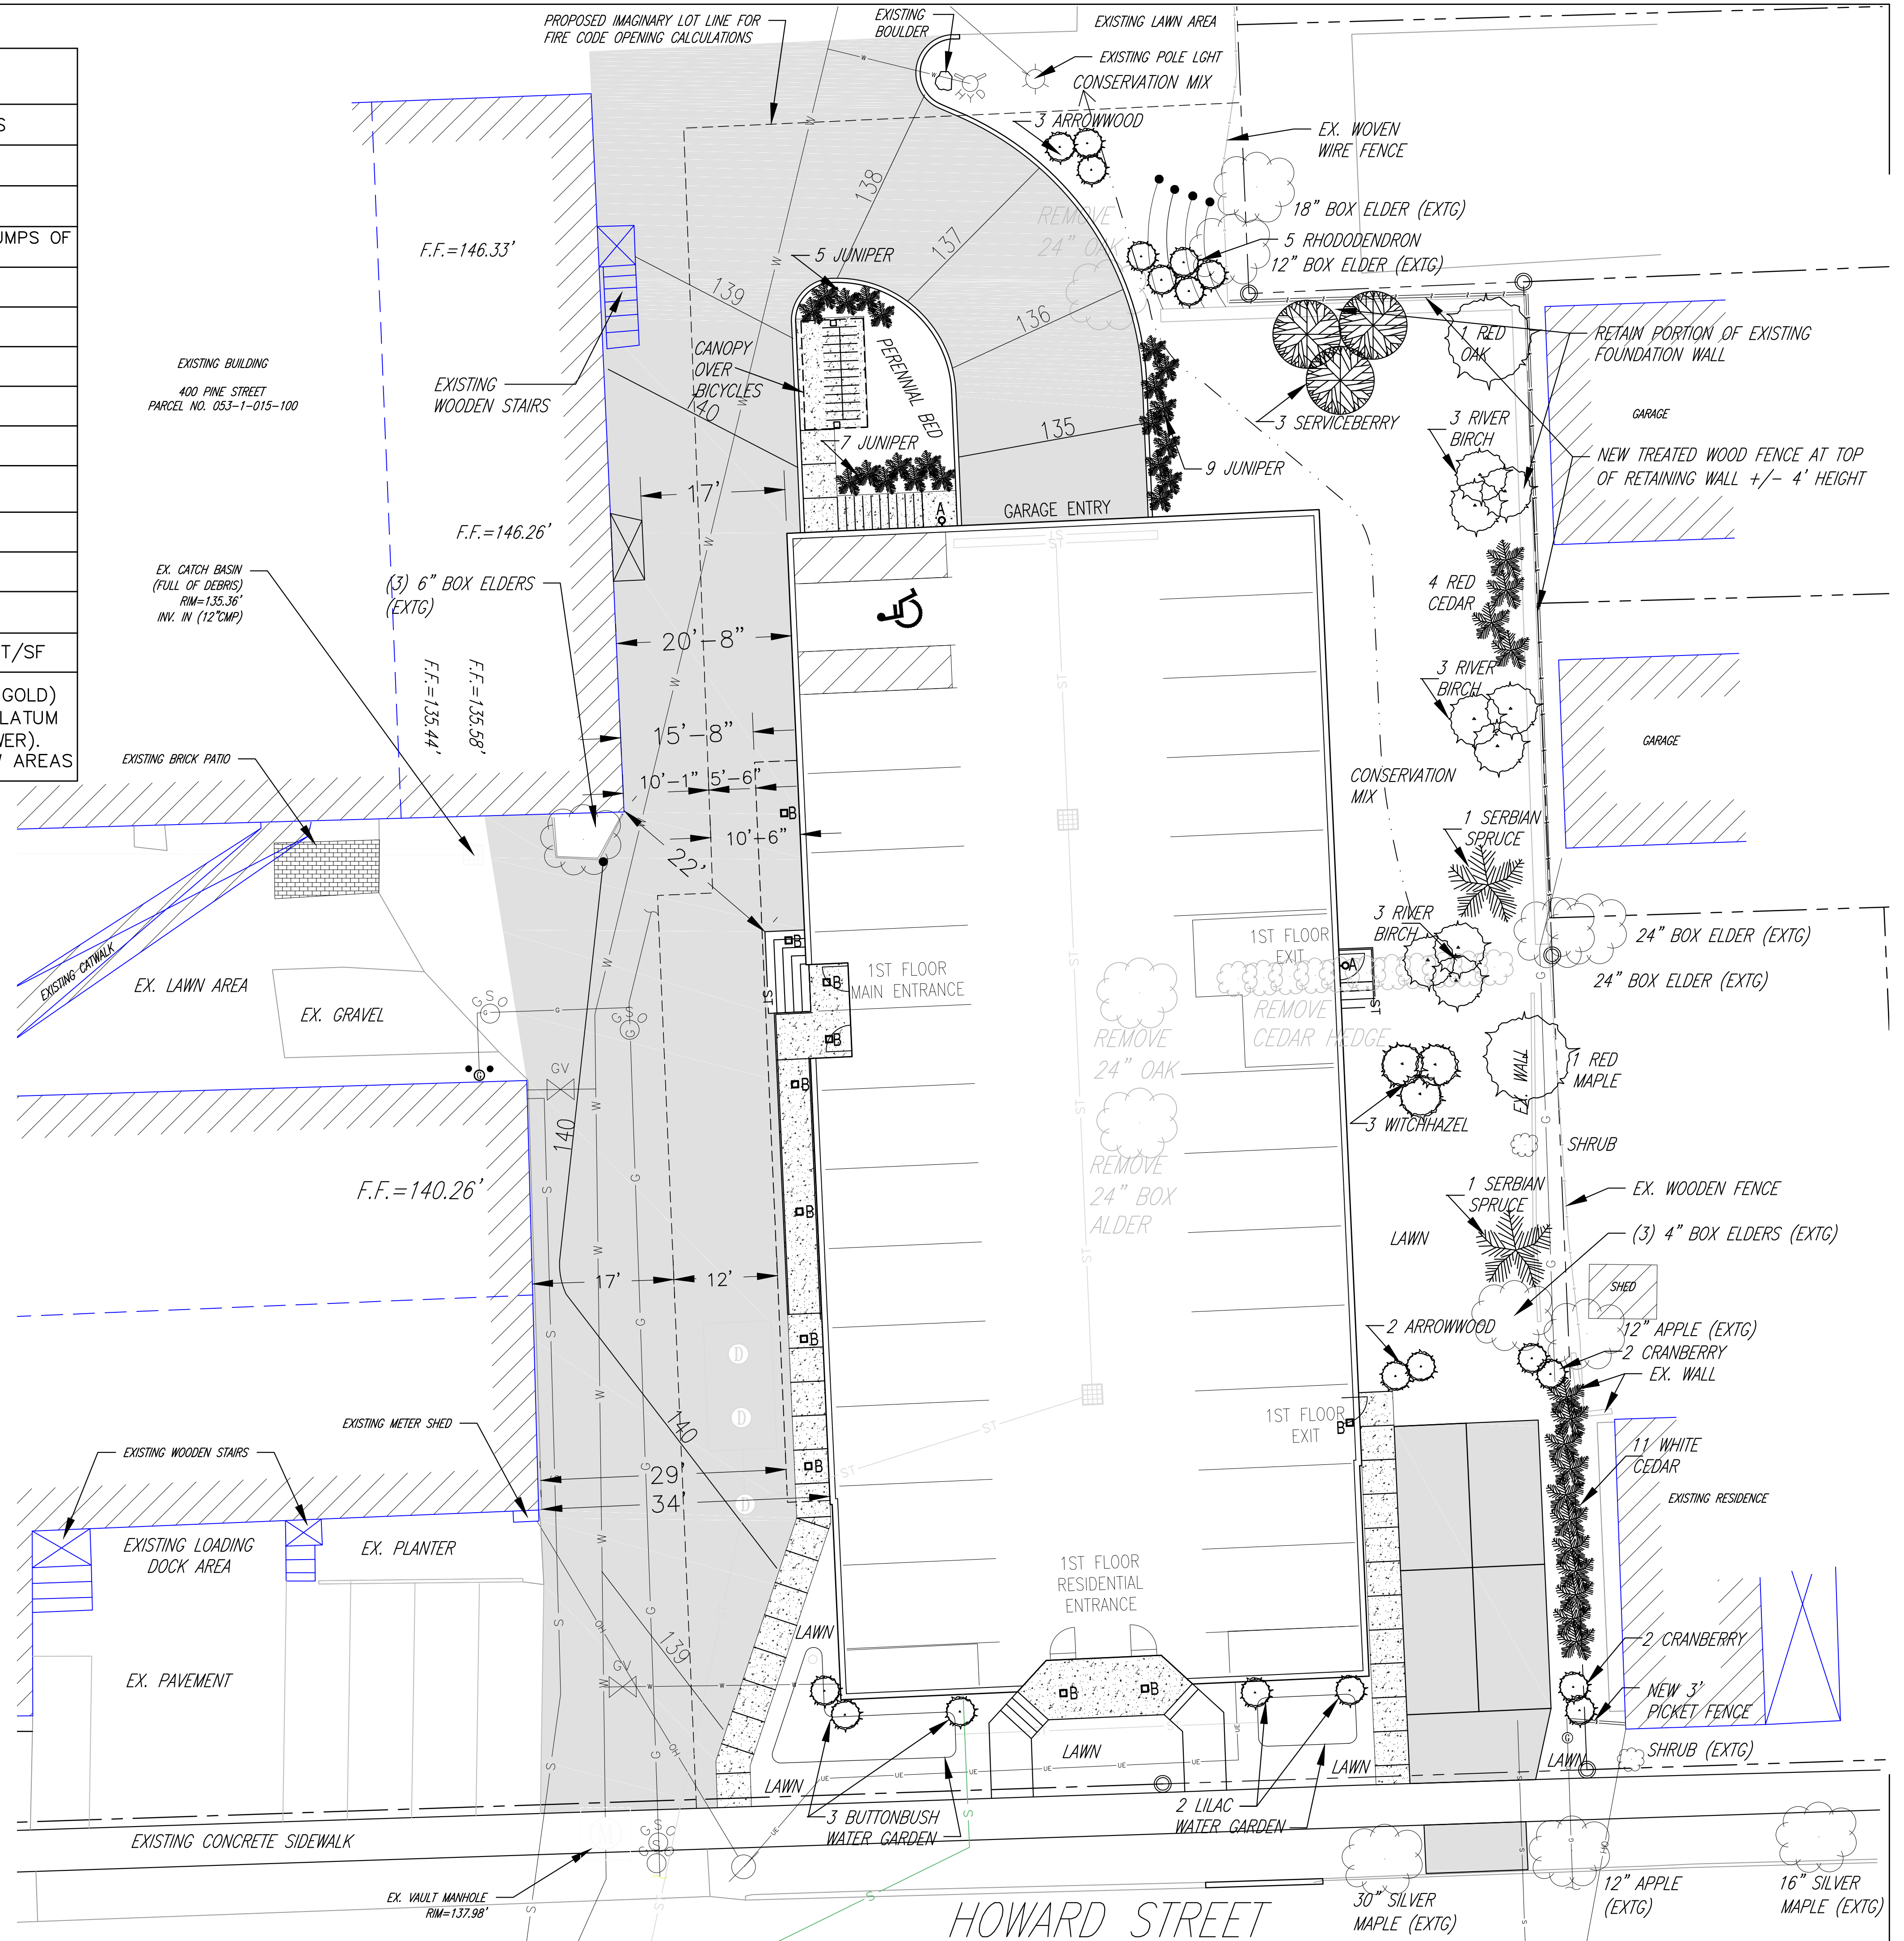

Copyright 2016
 Guillot Vivian Viehmann
 Architects, Inc.
 All rights reserved.
 Ownership of Documents
 This document and the ideas
 and designs incorporated
 herein, as an instrument of
 professional service, is the
 property of Guillot Vivian
 Viehmann Architects and is
 not to be used, in whole or
 in part, for this or for any
 other project without the
 written authorization.

CONSULTANTS:

THE VAULTS
 20 HOWARD STREET, BURLINGTON, VT.
 GUILLOT VIVIAN VIEHMANN ARCHITECTS, INC. Burlington, VT 802.862.9631

DATE: 11-30-2016
 REVISED:
 2-13-2017 - fence

SCALE:
 1" = 10'-0"

DRAWING:
LANDSCAPE PLAN

SHEET:
LS1